

WINNEBAGO COUNTY CERTIFIED SURVEY MAP NO. 4090


OWNERS CERTIFICATE

As Owners, we hereby certify that we caused the land described to be surveyed, divided and mapped as shown and represented on this map.

Dated this 5th day of October, 1998.

Richard L. Nagel
Richard L. Nagel

Judith J. Kurka Nagel
Judith J. Kurka Nagel

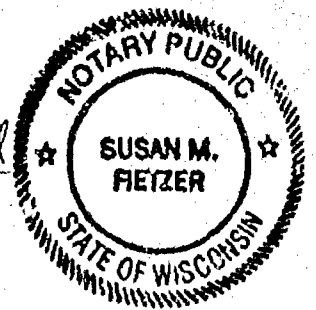

State of Wisconsin /
Winnebago County / ss

Personally came before me this 5th day of October, 1998, the above named person to me known to be the person who executed the foregoing instrument and acknowledged the same.

Susan M. Fietzer
Notary Public

My commission expires May 31, 2000

PLANNING COMMITTEE CERTIFICATE

This Certified Survey Map was approved by the Winnebago County Planning and Zoning Committee on this 14th day of October, 1998.

Robert Schaeffer
~~Robert Schaeffer~~ Chairperson

TREASURER'S CERTIFICATE

I hereby certify that there are no unpaid taxes or unpaid special assessments on any of the lands included in this Certified Survey Map.

Margaret L. Reinders 10/8/98
Town Treasurer Date

Mary E. Bruen 10/12/98
County Treasurer Date

TOWN BOARD CERTIFICATE

We hereby certify that the Town of Clayton Board of Supervisors approved this Certified Survey Map with/without conditions at their regular meeting on this 5th day of Oct, 1998.

Arden E. Schroeder 10/5/98
Town Chairperson Date

Joanna M. Siver 10/5/98
Town Clerk Date



Thomas M. Wood 9-29-98
Thomas M. Wood Date

1030062

Register's Office
Winnebago County, Wis.
Received for record this 25th
day of Oct A.D., 1998
at 12:22 o'clock P.M. and
recorded in Vol. 1 of CSM
on page 4090

Susan Winnebagosky
Register of Deeds

PLAT OF SURVEY

BEING THE SOUTHWEST $\frac{1}{4}$ OF THE SOUTHWEST $\frac{1}{4}$ OF THE NORTHWEST $\frac{1}{4}$ OF SECTION 10, TOWNSHIP 20 NORTH, RANGE 16 EAST, TOWN OF CLAYTON, WINNEBAGO COUNTY, WISCONSIN.
BEING LANDS DESCRIBED IN DOCUMENT NUMBER 651862.

LEGEND

⊙ = BEINTZEN MONUMENT FOUND

○ = 1" IRON PIPE FOUND

● = $\frac{3}{4}$ " x 24" SOLID ROUND IRON REBAR SET, WEIGHING 1.502 lbs. per lin. ft.

▲ = WOOD LATH SET ON LINE

---x--- = FENCE REMNANTS

● = P.K. NAIL SET

NORTH LINE OF THE SW $\frac{1}{4}$ OF THE SW $\frac{1}{4}$ OF THE NW $\frac{1}{4}$ OF SECTION 10 AS PER SECTION PROTRACTION

NORTH LINE OF THE SW $\frac{1}{4}$ OF THE SW $\frac{1}{4}$ OF THE NW $\frac{1}{4}$ OF SECTION 10, TOWNSHIP 20 NORTH, RANGE 16 EAST, TOWN OF CLAYTON, WINNEBAGO COUNTY, WISCONSIN, WHICH IS ASSUMED TO BEAR NOC-06-46"E.

NORTH LINE OF THE SW $\frac{1}{4}$ OF THE SW $\frac{1}{4}$ OF THE NW $\frac{1}{4}$ OF SECTION 10 AS PER PLAT AND PREVIOUS MONUMENTATION.

NORTHWEST CORNER OF SECTION 10-20-16

WEST LINE OF THE NORTHWEST $\frac{1}{4}$ OF SECTION 10


WEST $\frac{1}{4}$ CORNER OF SECTION 10-20-16

CENTER OF SECTION 10-20-16

SOUTH LINE OF THE NORTHWEST $\frac{1}{4}$ OF SECTION 10

CLIENT:

ROBERT & YVONNE ROBINSON
9140 N. CENTER RD.
NEENAH, WI 54956

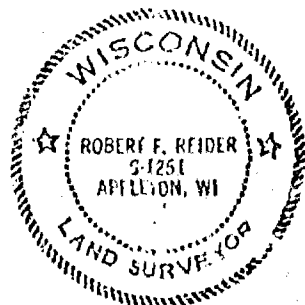

I HEREBY CERTIFY THAT I HAVE SURVEYED THE ABOVE DESCRIBED PROPERTY AS SHOWN ACCORDING TO THE OFFICIAL RECORDS AND THAT THIS PLAT OF SURVEY IS A CORRECT REPRESENTATION OF SAID SURVEY

Robert F. Reider 12-17-97
ROBERT F. REIDER, RLS-1251 DATED



CAROW LAND SURVEYING CO., INC.

1837 W. WISCONSIN AVE., P.O. BOX 1297
APPLETON, WISCONSIN 54912-1297
PHONE 920-731-4168 FAX 731-5673

SCALE
1"=200'
DRAWN BY
rr tm RFR
PROJECT NO.
A914.55-97

S 10
T 20
R 16

AFFIDAVIT

COM 3422

Register's Office
Winnebago County, Wis.
Received for record
this 20th Day of
January
A.D. 1997 at
9:02 o'clock A.M.
James W. Winkler
REGISTER OF DEEDS

960510

STATE OF WISCONSIN)
OUTAGAMIE COUNTY)SS

I, David Hebert, Registered Wisconsin Land Surveyor no. S-2312, hereby depose and say:

That I am a land surveyor registered in the State of Wisconsin;

That I have surveyed and described the lands recorded in Certified Survey Map 3622 at the Winnebago County Register of Deeds office;

That on page 2 of 2, in the second paragraph of the Surveyor's Certificate, the following underlined changes should be made;

Commencing at the West 1/4 corner of said section 10; thence S00°22'54"E, 833.87 feet to the point of beginning; thence N89°37'06"E, 1105.86 feet; thence N00°52'51"W, 441.53 feet; thence S89°56'56"W, 1102.03 feet; thence S00°22'54"E, 447.87 feet to the point of beginning.

That I make this affidavit for the purpose of correcting said document and for no other purpose.

David Hebert RLS 1-29-97
David Hebert RLS Date



Subscribed and sworn to before me

this 29 day of January, 1997.

Dorinda Hebert
Notary Public, Outagamie County

Oct 11, 1998
My commission expires (date)



This instrument drafted by:
Hebert Associates, Inc.
PO Box 1594
Appleton, WI 54913






S10
Z 20
R 16

CERTIFIED SURVEY MAP NO. 4001

All of Lot 18, DEER TRAIL ESTATES, Town 19 North, Range 16 East,
Town of Clayton, Winnebago County, Wisconsin

Survey for:
Neenah Aplories

Bearings are orientated to match
DEER TRAIL ESTATES bearings.

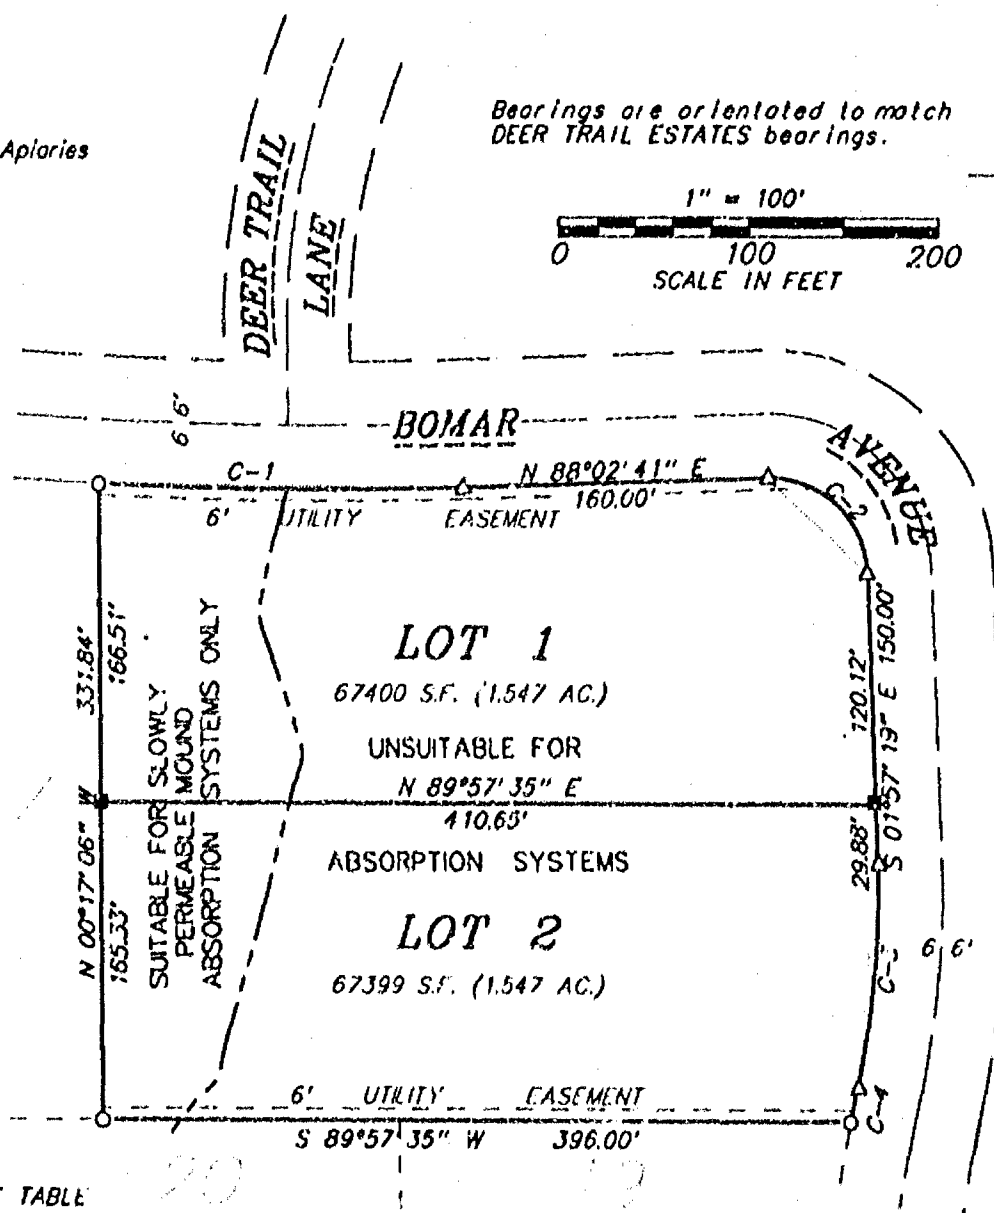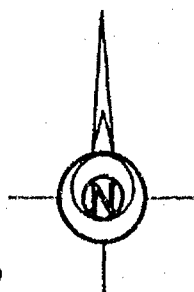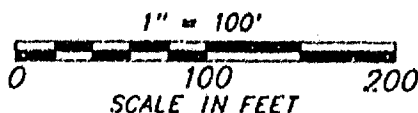

CURVE TABLE

#	Radius	Delta	Length	Chord	Chord Bearing
1	2333.00'	004°45'34"	193.80'	193.74'	S 89°34'32.0" E
2	52.00'	050°00'04"	81.68'	73.54'	S 46°57'19.0" E
3	467.00'	014°48'52"	120.75'	120.41'	S 05°27'06.0" W
4	833.00'	001°05'58"	15.98'	15.98'	S 12°18'33.0" W


LEGEND

- 3/4" STEEL REINFORCING BAR SET, 24" LONG, WEIGHING 1.502 LBS. PER LIN. FOOT
- 1" IRON PIPE SET, 24" LONG, WEIGHING 1.130 LBS. PER LIN. FOOT
- ▲ 1-1/4" STEEL REINFORCING BAR SET, 30" LONG, WEIGHING 4.303 LBS. PER LIN. FOOT
- CHISELED "X" SET
- 3/4" REBAR FOUND
- ◇ 1" IRON PIPE FOUND
- △ 1-1/4" REBAR FOUND
- ◇ 2" IRON PIPE FOUND
- CHISELED "X" FOUND
- GOVERNMENT CORNER



Gary A. Zahring
June 2, 1997

() FENCE
() RECORDED AS

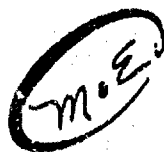

Marienson & Eisele, Inc.
CONSULTING ENGINEERING & LAND SURVEYING
1919 AMERICAN COURT
NEENAH, WI 54956
PHONE (414)-731-0381

PROJECT NO. 419-102
FIELD BOOK FILE csm419102S70
SHEET 1 OF 3
PAGE DISK
This instrument was drafted by: JOE






S10
T20
R16

CERTIFIED SURVEY MAP NO. 4601

All of Lot 18, DEER TRAIL ESTATES, Town 19 North, Range 16 East,
Town of Clayton, Winnebago County, Wisconsin

Survey for:
Neenah Apiaries

Bearings are orientated to match
DEER TRAIL ESTATES bearings.

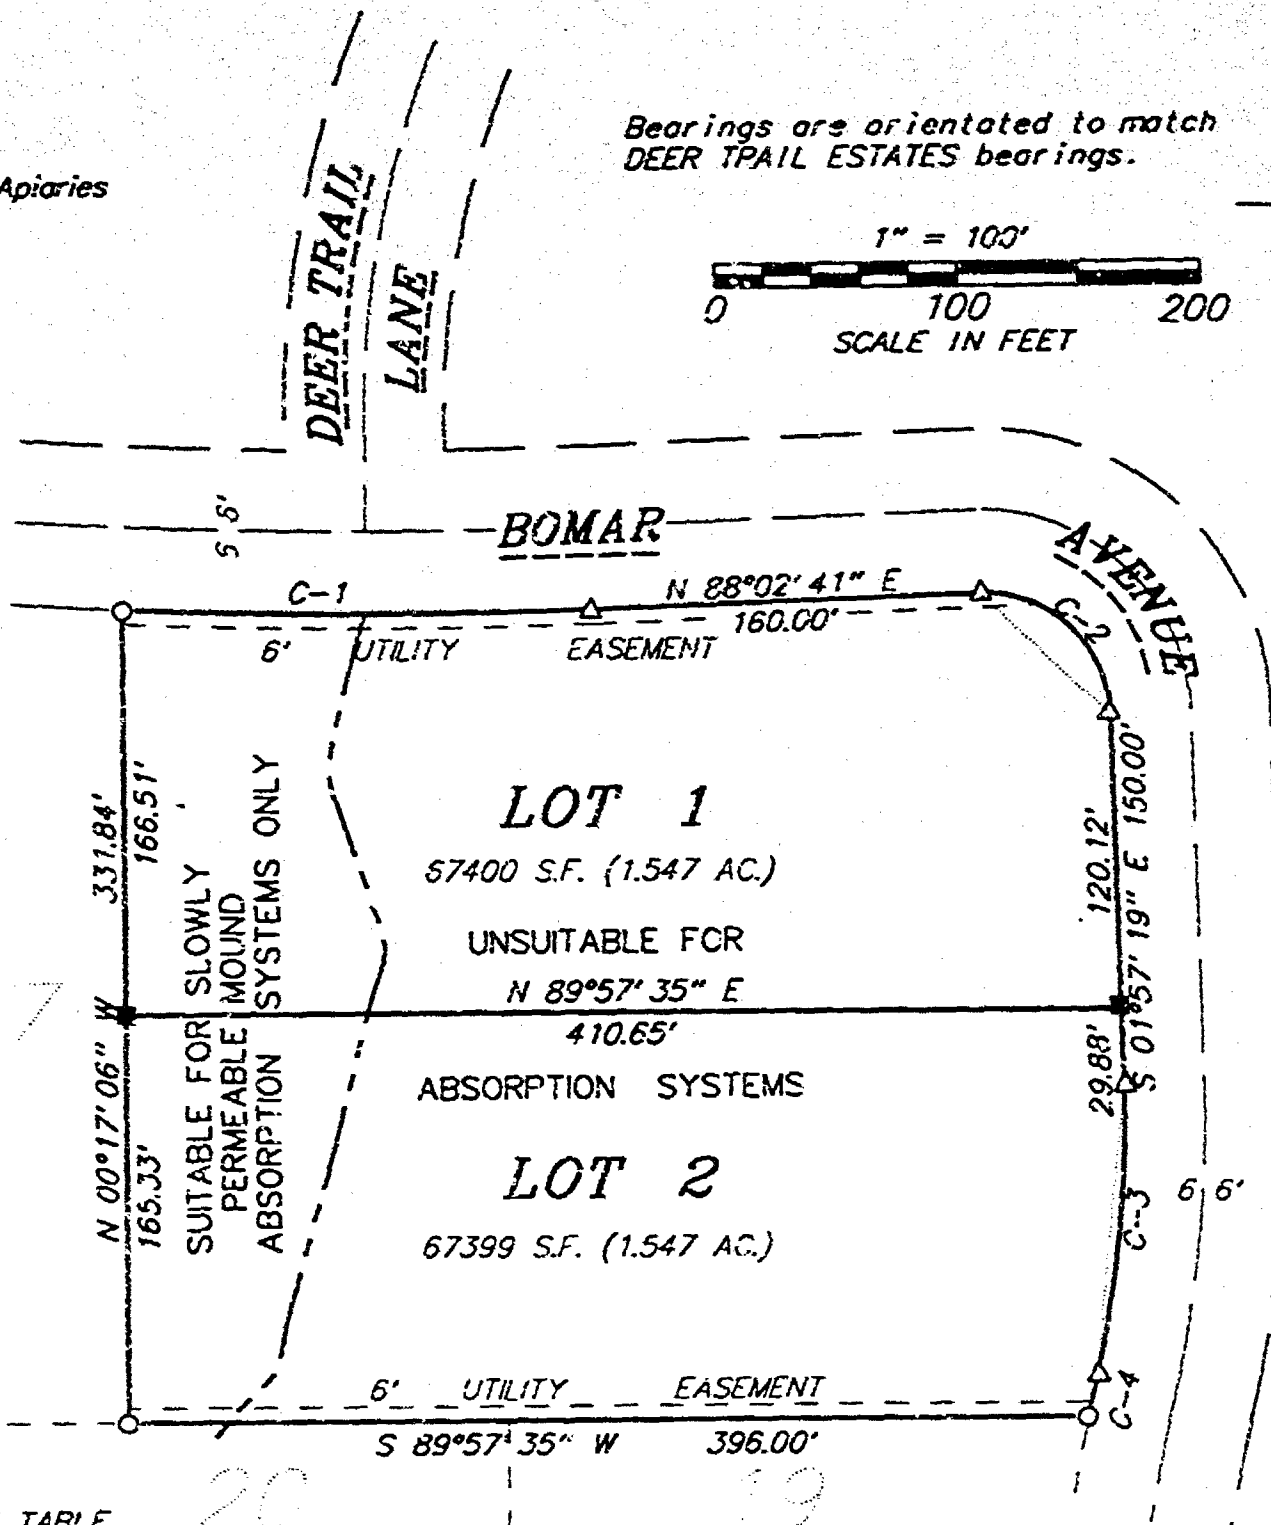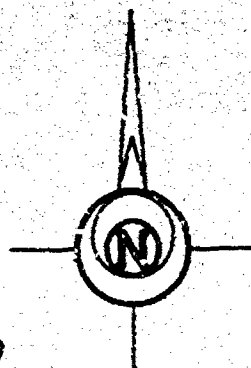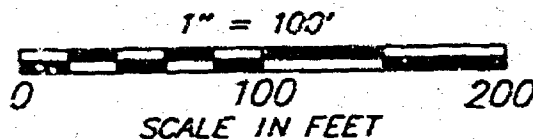

CURVE TABLE

#	Radius	Delta	Length	Chord	Chord Bearing
1	2333.00'	004°45'34"	193.80'	193.74'	S 89°34'32.0" E
2	52.00'	090°00'04"	81.68'	73.54'	S 46°57'19.3" E
3	467.00'	014°48'52"	120.75'	120.41'	S 05°27'06.0" W
4	833.00'	001°05'58"	15.98'	15.98'	S 12°18'33.0" W


LEGEND

- 3/4" STEEL REINFORCING BAR SET, 24" LONG, WEIGHING 1.502 LBS. PER LIN. FOOT
- 1" IRON PIPE SET, 24" LONG, WEIGHING 1.130 LBS. PER LIN. FOOT
- ▲ 1-1/4" STEEL REINFORCING BAR SET, 30" LONG, WEIGHING 4.303 LBS. PER LIN. FOOT
- X CHISELED "X" SET
- 3/4" REBAR FOUND
- 1" IRON PIPE FOUND
- △ 1-1/4" REBAR FOUND
- 2" IRON PIPE FOUND
- ⊗ CHISELED "X" FOUND
- ⊙ GOVERNMENT CORNER

FENCE
() RECORDED AS



Martenson & Eisele, Inc.
CONSULTING ENGINEERING & LAND SURVEYING
1919 AMERICAN COURT
NEENAH, WI 54956
PHONE (414)-731-0381

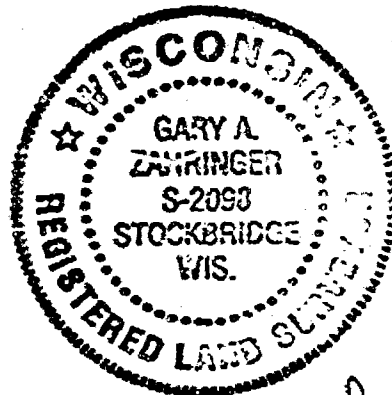

Gary A. Zahring
June 2, 1997

PROJECT NO. 419-102
FIELD BOOK PAGE
FILE csm419102.S70 DISK unix
SHEET 1 OF 3
This instrument was drafted by: pce

CERTIFIED SURVEY MAP NO. 4001

SURVEYOR'S CERTIFICATE:

I, Gary A. Zahringer, Registered Land Surveyor, do hereby certify:

That I have surveyed, divided and mapped, at the direction of Neenah Apiaries, Inc., all of Lot 18 of DEER TRAIL ESTATES, Town of Clayton, Winnebago County, Wisconsin.


That I have fully complied with Chapter 236.34 of the Wisconsin Statutes in surveying, dividing, and mapping the same and the Town of Clayton, and Winnebago County Subdivision Ordinances.

This map is a correct representation of all of the exterior boundaries of land surveyed and the division thereof.

Given under my hand this 2nd day of June, 1997.

Gary A. Zahringer

Gary A. Zahringer, Reg. Wis. Land Surveyor, S-2098

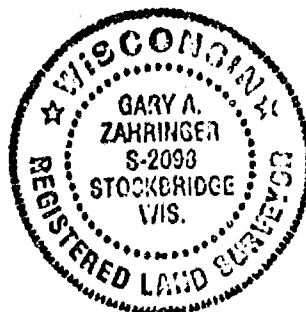

CORPORATE OWNER'S CERTIFICATE:

Neenah Apiaries, Inc., a corporation duly organized and existing under and by virtue of the Laws of the State of Wisconsin, hereby certify that we caused the land above described to be surveyed, divided and mapped all as shown and represented on this map.

Dated this 10th day of June, 1998.

Jane K Owensby

(print name)

President

MICHAEL D. OWENSBY

(print name)

Secretary

Jane K Owensby

(signature)

President

Michael D. Owensby

(signature)

Secretary

State of Wisconsin)
Winnebago County) SS

Personally came before me on the 10th day of June, 1998, the above owners to me known to be the persons who executed the foregoing instrument and acknowledge the same.

Joanne M. Shiver
Notary

My Commission Expires 4-15-99



Martenson & Eisele, Inc.
CONSULTING ENGINEERING & LAND SURVEYING
1919 AMERICAN COURT
NEENAH, WI 54956
PHONE (414)-731-0381

PROJECT NO. 419-102
SHEET 2 OF 3

CERTIFIED SURVEY MAP NO. 6/001

CERTIFICATE OF PLANNING COMMITTEE:

Pursuant to the Land Subdivision Regulations of the County of Winnebago, Wisconsin, all the requirements for approval have been fulfilled. This Minor Subdivision was approved by the Winnebago County Planning and Zoning Committee on 12th day of June, 1998.

John R. Schuller
Chairman, Planning and Zoning Committee

TREASURER'S CERTIFICATE:

I hereby certify that there are no unpaid taxes or unpaid special assessments on any of the lands shown hereon.

Margaret L. Sanders
Town Treasurer

6/11/98
Date:

Mary Krueger - Deputy
County Treasurer

6/11/98
Date:

TOWN APPROVAL:

We hereby certify that the Town of Clayton has reviewed and approved this certified survey map.

Allen E. Scherdel
Town Chairman

6/11/98
Date

Joann M. Siver
Town Clerk

6/11/98
Date

This Certified Survey Map is contained wholly within the property described in the following recorded instruments:


Owners of record:
Neenah Apiaries, Inc.

Recording information:
Document #752742

Parcel number:
006-1273-00



Gary A. Zahringen
June 2, 1998

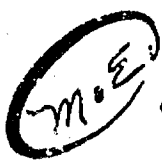

Martenson & Eisele, Inc.
CONSULTING ENGINEERING & LAND SURVEYING
1919 AMERICAN COURT
NEENAH, WI 54956
PHONE (414)-731-0381

SHEET 3 PROJECT NO. 419-102
OF 3

1012916

Register's Office
Winnebago County, Wis.
Received for record this 12th
day of June A.D., 19 98
at 11:06 o'clock A. and
recorded in Vol. 1 of CSM
on page 4001
Susan Whamphill
Register of Deeds

M & E

by
16

FORM NO. 985-A
REGISTER

Stock No. 26273



S 10
T 20
R 16

0995603

REGISTER'S OFFICE
WINNEBAGO COUNTY, WI
RECORDED ON

1998-01-23 11:55 AM

SUSAN WINNINGHOFF
REGISTER OF DEEDS

Rec. Fee: 12.00
Tran. Fee: 0.00
Number of Pages: 2

SURVEYOR'S
AFFIDAVIT
OF
CORRECTION

Document Number

I, Gary A. Zahringer, State of Wisconsin Land Surveyor No. 2098, do hereby certify the following in connection with a Certified Survey Map 3040 recorded in the Winnebago County Register of Deeds Office in Volume 1 of Certified Survey Maps on page 3040 as Document No. 889813, said Certified Survey Map is all of Lots 6, 7 and 8 of DEERTRAIL ESTATES, Town of Clayton, Winnebago County, Wisconsin.

This space reserved for recording data
Return to:


Martenson & Eisele, Inc.
1919 American Court
Neenah, WI 54956

Parcel Identification Number

1. The distance from the East line of Lot 8 of said DEERTRAIL ESTATES to the East line of Lot 1 of said Certified Survey Map 3040 as shown on Sheet 1 of 3 of said Certified Survey Map 3040 is 150' as described in Document #817438.

2. A partial Owner's Certificate was omitted from said Certified Survey Map 3040, said certificate should read as shown on Sheet 2 of 2 of this affidavit.


Gary A. Zahringer Jan 20, 1998
Gary A. Zahringer, Reg. WI Land Surveyor S-2098

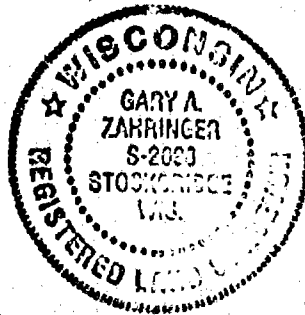

State of Wisconsin } ss
Winnebago County }

Personally came before me on the 20th day of January, 1998, the above named Gary A. Zahringer, to me known to be the person who executed the foregoing instrument and acknowledge the same.

Notary Brigit R. Duley Winnebago My commission expires 3-25-2001
Name County

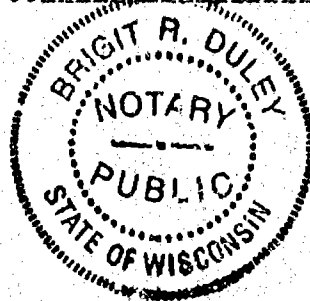

(419015.011)

CERTIFIED SURVEY MAP NO. 3040

OWNERS CERTIFICATE:

As owners we, the undersigned, hereby certify that we caused the land above described to be surveyed, divided and mapped to the public all as shown and represented on this map.

Dated this 21 day of ~~1998~~ January, 1998.

Greg Vanden Langenberg
Greg Vanden Langenberg

Debbie Vanden Langenberg
Debbie Vanden Langenberg


State of Wisconsin }
Winnebago County } SS

Personally came before me on the 21 day of January, 1998,
the above owners to me known to be the persons who executed the foregoing
instrument and acknowledge the same.

Bright R. Duley
Notary

My Commission Expires

3-25-2001

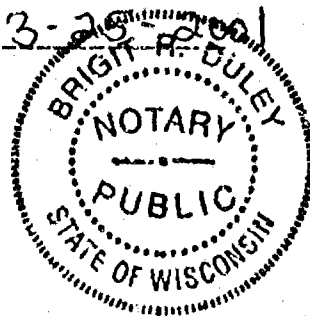

Gary A. Zahringer
Jan. 20, 1998

(4190151.off)




S 10
T 20
R 16

CERTIFIED SURVEY MAP NO. _____

All of Lot 18, DEER TRAIL ESTATES, Town 19 North, Range 16 East,
Town of Clayton, Winnebago County, Wisconsin

Survey for:
Neenah Apiaries

Bearings are orientated to match
DEER TRAIL ESTATES bearings.

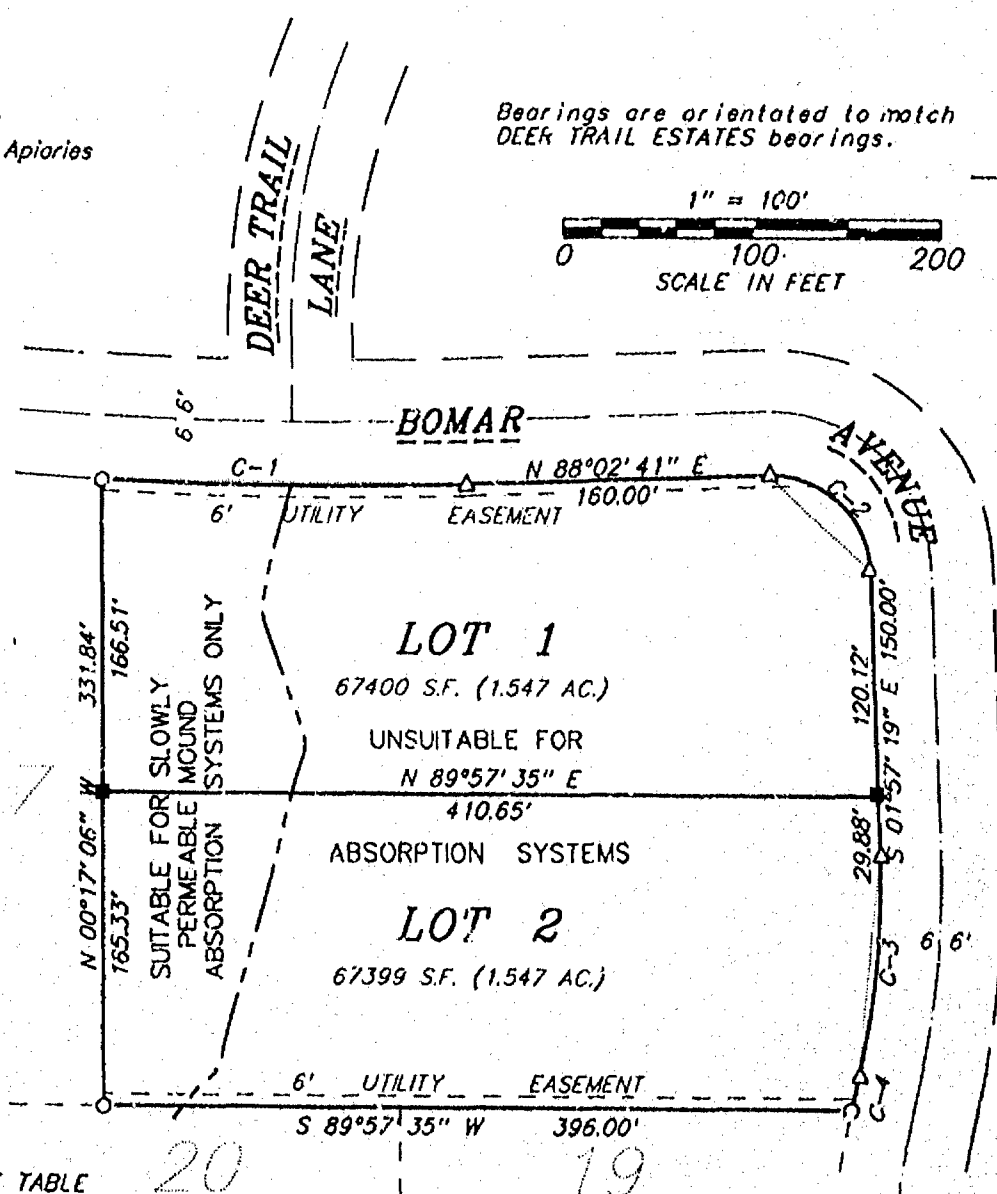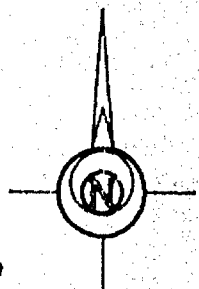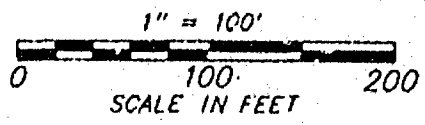


CURVE TABLE

#	Radius	Delta	Length	Chord	Chord Bearing
1	2333.00'	004°45'34"	193.80'	193.74'	S 89°34'32.0" E
2	52.00'	090°00'04"	81.68'	73.54'	S 46°57'19.0" E
3	467.00'	014°48'52"	120.75'	120.41'	S 05°27'06.0" W
4	833.00'	001°05'58"	15.98'	15.98'	S 12°18'33.0" W

LEGEND

- 3/4" STEEL REINFORCING BAR SET, 24" LONG, WEIGHING 1.502 LBS. PER LIN. FOOT
- 1" IRON PIPE SET, 24" LONG, WEIGHING 7.130 LBS. PER LIN. FOOT
- ▲ 1-1/4" STEEL REINFORCING BAR SET, 30" LONG, WEIGHING 4.303 LBS. PER LIN. FOOT
- X CHISELED 'X' SET
- 3/4" REBAR FOUND
- 1" IRON PIPE FOUND
- △ 1-1/4" REBAR FOUND
- ⊠ 2" IRON PIPE FOUND
- ⊙ CHISELED 'X' FOUND
- ⊕ GOVERNMENT CORNER

--- FENCE LINE
() RECORDED AS

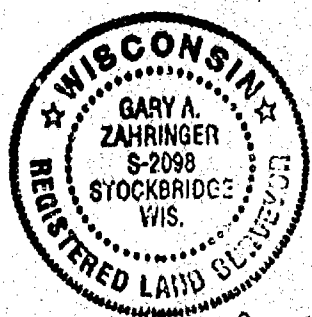

Gary A. Zahring
June 2, 1997

Martenson & Eisele, Inc.
CONSULTING ENGINEERING & LAND SURVEYING
1919 AMERICAN COURT
NEENAH, WIS. 54956
PHONE (414) 731-0381

PROJECT NO. 419-102
FIELD BOOK _____ PAGE _____
FILE CSM 4/9/02 DISK UNIX
SHEET 1 OF 3

THIS INSTRUMENT WAS DRAFTED BY: P10

THIS INSTRUMENT WAS DRAFTED BY: *PLO*

CERTIFIED SURVEY MAP NO. _____

SURVEYOR'S CERTIFICATE:

I, Gary A. Zahringer, Registered Land Surveyor, do hereby certify:


That I have surveyed, divided and mapped, at the direction of Neenah Apiaries, Inc., all of Lot 18 of DEER TRAIL ESTATES, Town of Clayton, Winnebago County, Wisconsin.

That I have fully complied with Chapter 236.34 of the Wisconsin Statutes in surveying, dividing, and mapping the same and the Town of Clayton, and Winnebago County Subdivision Ordinances.

This map is a correct representation of all of the exterior boundaries of land surveyed and the division thereof.

Given under my hand this 2nd day of June, 1997.

Gary A. Zahringer
Gary A. Zahringer, Reg. Wis. Land Surveyor, S-2098

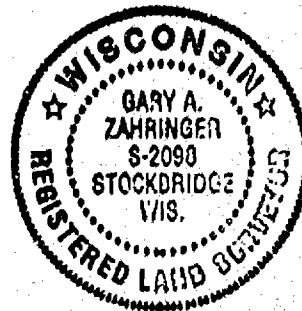

CORPORATE OWNER'S CERTIFICATE:

Neenah Apiaries, Inc., a corporation duly organized and existing under and by virtue of the Laws of the State of Wisconsin, hereby certify that we caused the land above described to be surveyed, divided and mapped all as shown and represented on this map.

Dated this _____ day of _____, 1997.

(print name) President

(print name) Secretary

(signature) President

(signature) Secretary

State of Wisconsin }
Winnebago County } SS

Personally came before me on the _____ day of _____, 1997, the above owners to me known to be the persons who executed the foregoing instrument and acknowledge the same.

Notary My Commission Expires _____

PROJECT NO. 419-102
SHEET 2 OF 3

CERTIFIED SURVEY MAP NO. _____

CERTIFICATE OF PLANNING COMMITTEE:

Pursuant to the Land Subdivision Regulations of the County of Winnebago, Wisconsin, all the requirements for approval have been fulfilled. This Minor Subdivision was approved by the Winnebago County Planning and Zoning Committee on _____ day of _____, 1997.

Chairman, Planning and Zoning Committee

TREASURER'S CERTIFICATE:

I hereby certify that there are no unpaid taxes or unpaid special assessments on any of the lands shown hereon.

Town Treasurer

County Treasurer

Date:

Date:

TOWN APPROVAL:

We hereby certify that the Town of Clayton has reviewed and approved this certified survey map.

Town Chairman

Date

Town Clerk

Date

This Certified Survey Map is contained wholly within the property described in the following recorded instruments:

Owners of record:
Neenah Apiaries, Inc.

Recording Information:
Document #752742

Parcel number:
006-1273-00




Gary A. Zahninger
June 2, 1997

PROJECT NO. 419-101
SHEET 3 OF 3


PLAT OF SURVEY

LOT 16, DEER TRAIL ESTATES, SECTION 10, TOWN 20 NORTH, RANGE
16 EAST, TOWN OF CLAYTON, WINNEBAGO COUNTY, WISCONSIN.

SURVEY FOR: MICHAEL OWNSBY
NEENAH APPLIANCES
3307 W. FAIRVIEW ROAD
NEENAH, WI 54956

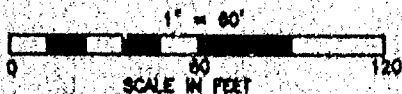

BEARINGS ARE REFERENCED TO THE
DEER TRAIL ESTATES PLAT BEARINGS

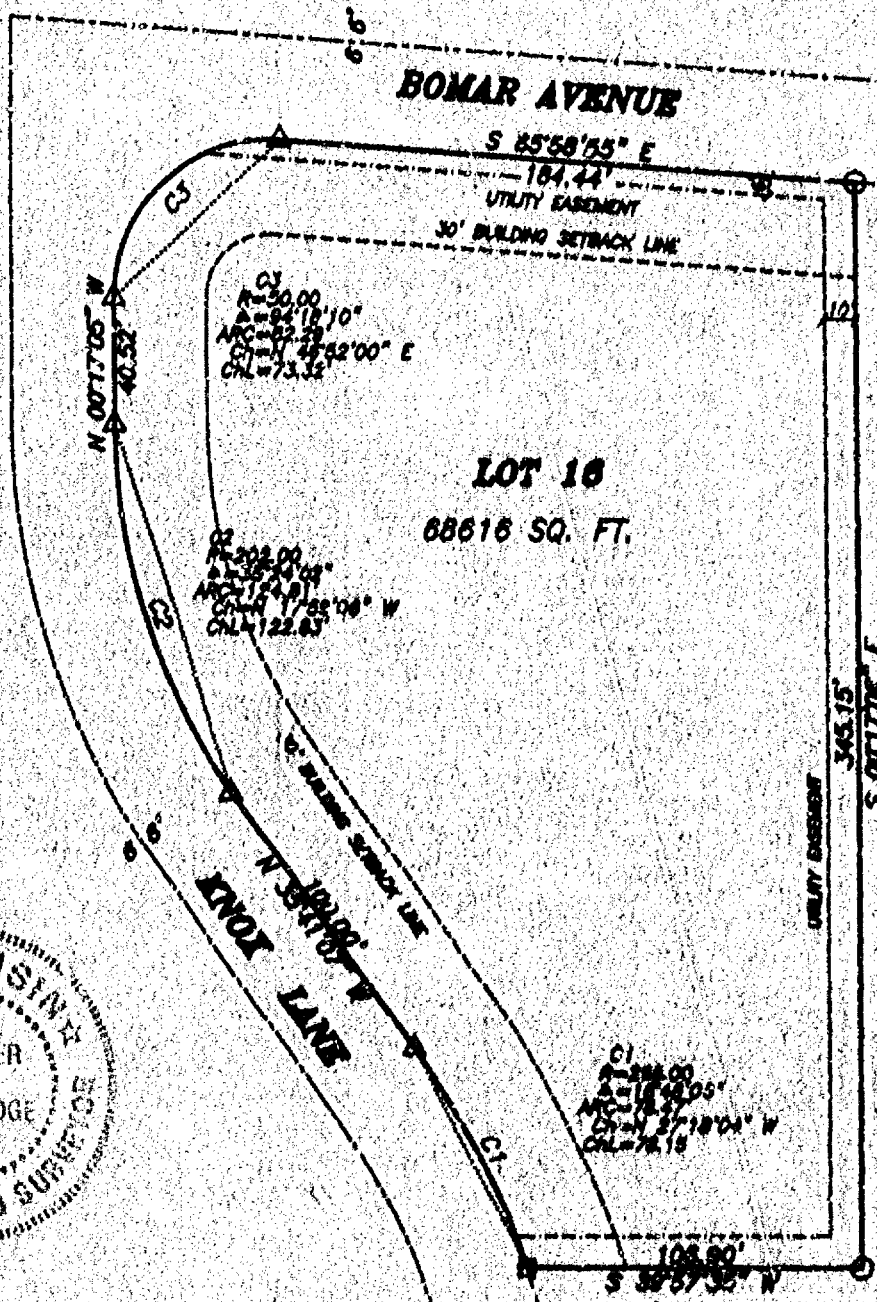

LEGEND

- 1" IRON PIPE SET, 24" LONG, WEIGHING 1.130 LBS. PER LIN. FOOT
- 3/4" REBAR FOUND
- △ 1-1/4" REBAR FOUND

SURVEYOR'S CERTIFICATION

I, hereby certify that I have surveyed this property and this map is a true representation thereof and shows the size and location of the property its exterior boundaries, the location of all apparent easements and roadways and visible encroachments. This survey is made for the exclusive use of the present owner of the property, and also those who purchase, mortgage or guarantee the title thereto within one (1) year from date hereof; and as to them I hereby certify that said survey and map were made in accordance with acceptable professional standards and that the information contained thereon is, to the best of my knowledge, information and belief a true and accurate representation thereof.

Date Aug. 9, 2000 Gary A. Zahring
Registered Land Surveyor



Martenson & Eisele, Inc.
Engineering - Surveying - Planning
1819 American Court
Neenah, WI 54956
(920) 731-0381
Fax (920) 733-8578
E-MAIL: meh@martenson-eisele.com

PROJECT NO. 418-107
FILE: 418107.pss SHEET 1 OF 1
THIS INSTRUMENT WAS DRAWN BY: KTD

JAN 09, 2002

TO: Cartographer/Zoning Secretary

FM: Zoning Administrator

RE: Navigability Determination Map Updates

Diane/Janet:

Please update the GIS for the following DNR navigability determinations:

1. SE 1/4, S 10, T 20 N, R 16 E (EISELE)

TABLE STREAM SECTIONS AS APPROPRIATE. IF ANOTHER DETERMINATION WAS DONE, LIST THAT ONE FIRST AND THE MOST RECENT DETERMINATION AS A RE-DETERMINATION.


Diane: After updating, determine the affected parcels where navigable and attach a list of parcel numbers affected and within 1000' or 300' so that file 13 can be updated. Tag stream section with DNR Determ & Date. Modify shoreland zoning appropriately.

Janet: Update File 13, file in parcel file(s) and microfiche in Surveyors/Records according to Section, Town, Range.

GIS Updated 1-10-02 by D. Culver

File 13 Updated _____ by _____

Verified by Zoning administrator [Signature]

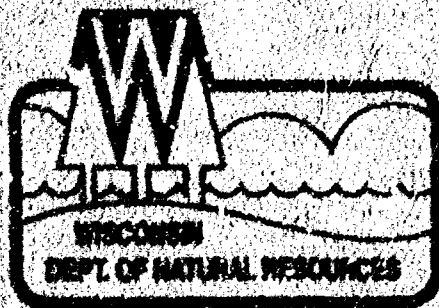


State of Wisconsin | DEPARTMENT OF NATURAL RESOURCES

Scott McCallum, Governor
Darrell Bazzoli, Secretary
Ronald W. Kazmierczak, Regional Director

Oshkosh Service Center
625 CTY RD Y STE 700
Oshkosh, Wisconsin 54901
Telephone 920-424-3050
FAX 920-424-4404

December 19, 2001

David Eisele
Mattenson & Eisele, Inc.
1919 American Court
Neenah, WI 54956

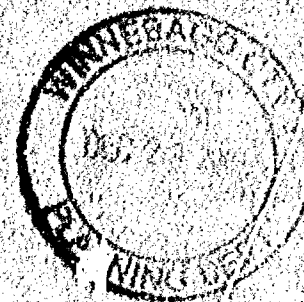

Subject: Navigability Determination


Dear Mr. Eisele,

This letter is in response to your request for a navigability determination for a waterway located in the SE 1/4 of Section 10, Township 20 North, Range 16 East, Winnebago County. The waterway flows west through the James E. Thompson owned property.


A site inspection was completed on December 18, 2001. The waterway does not have a defined bed and bank and does not exhibit the ability to float a small watercraft on a recurring basis. This waterway does not meet the definition of "navigable" as set forth in Wisconsin Statutes Chapter 30.

Please call me at (920) 424-7885 with any questions.

Sincerely,

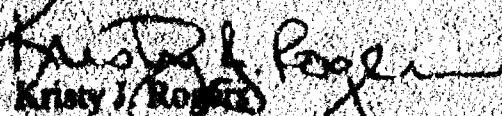
Kristy J. Rogers
Water Management Specialist

cc: Robert Brown, Winnebago County

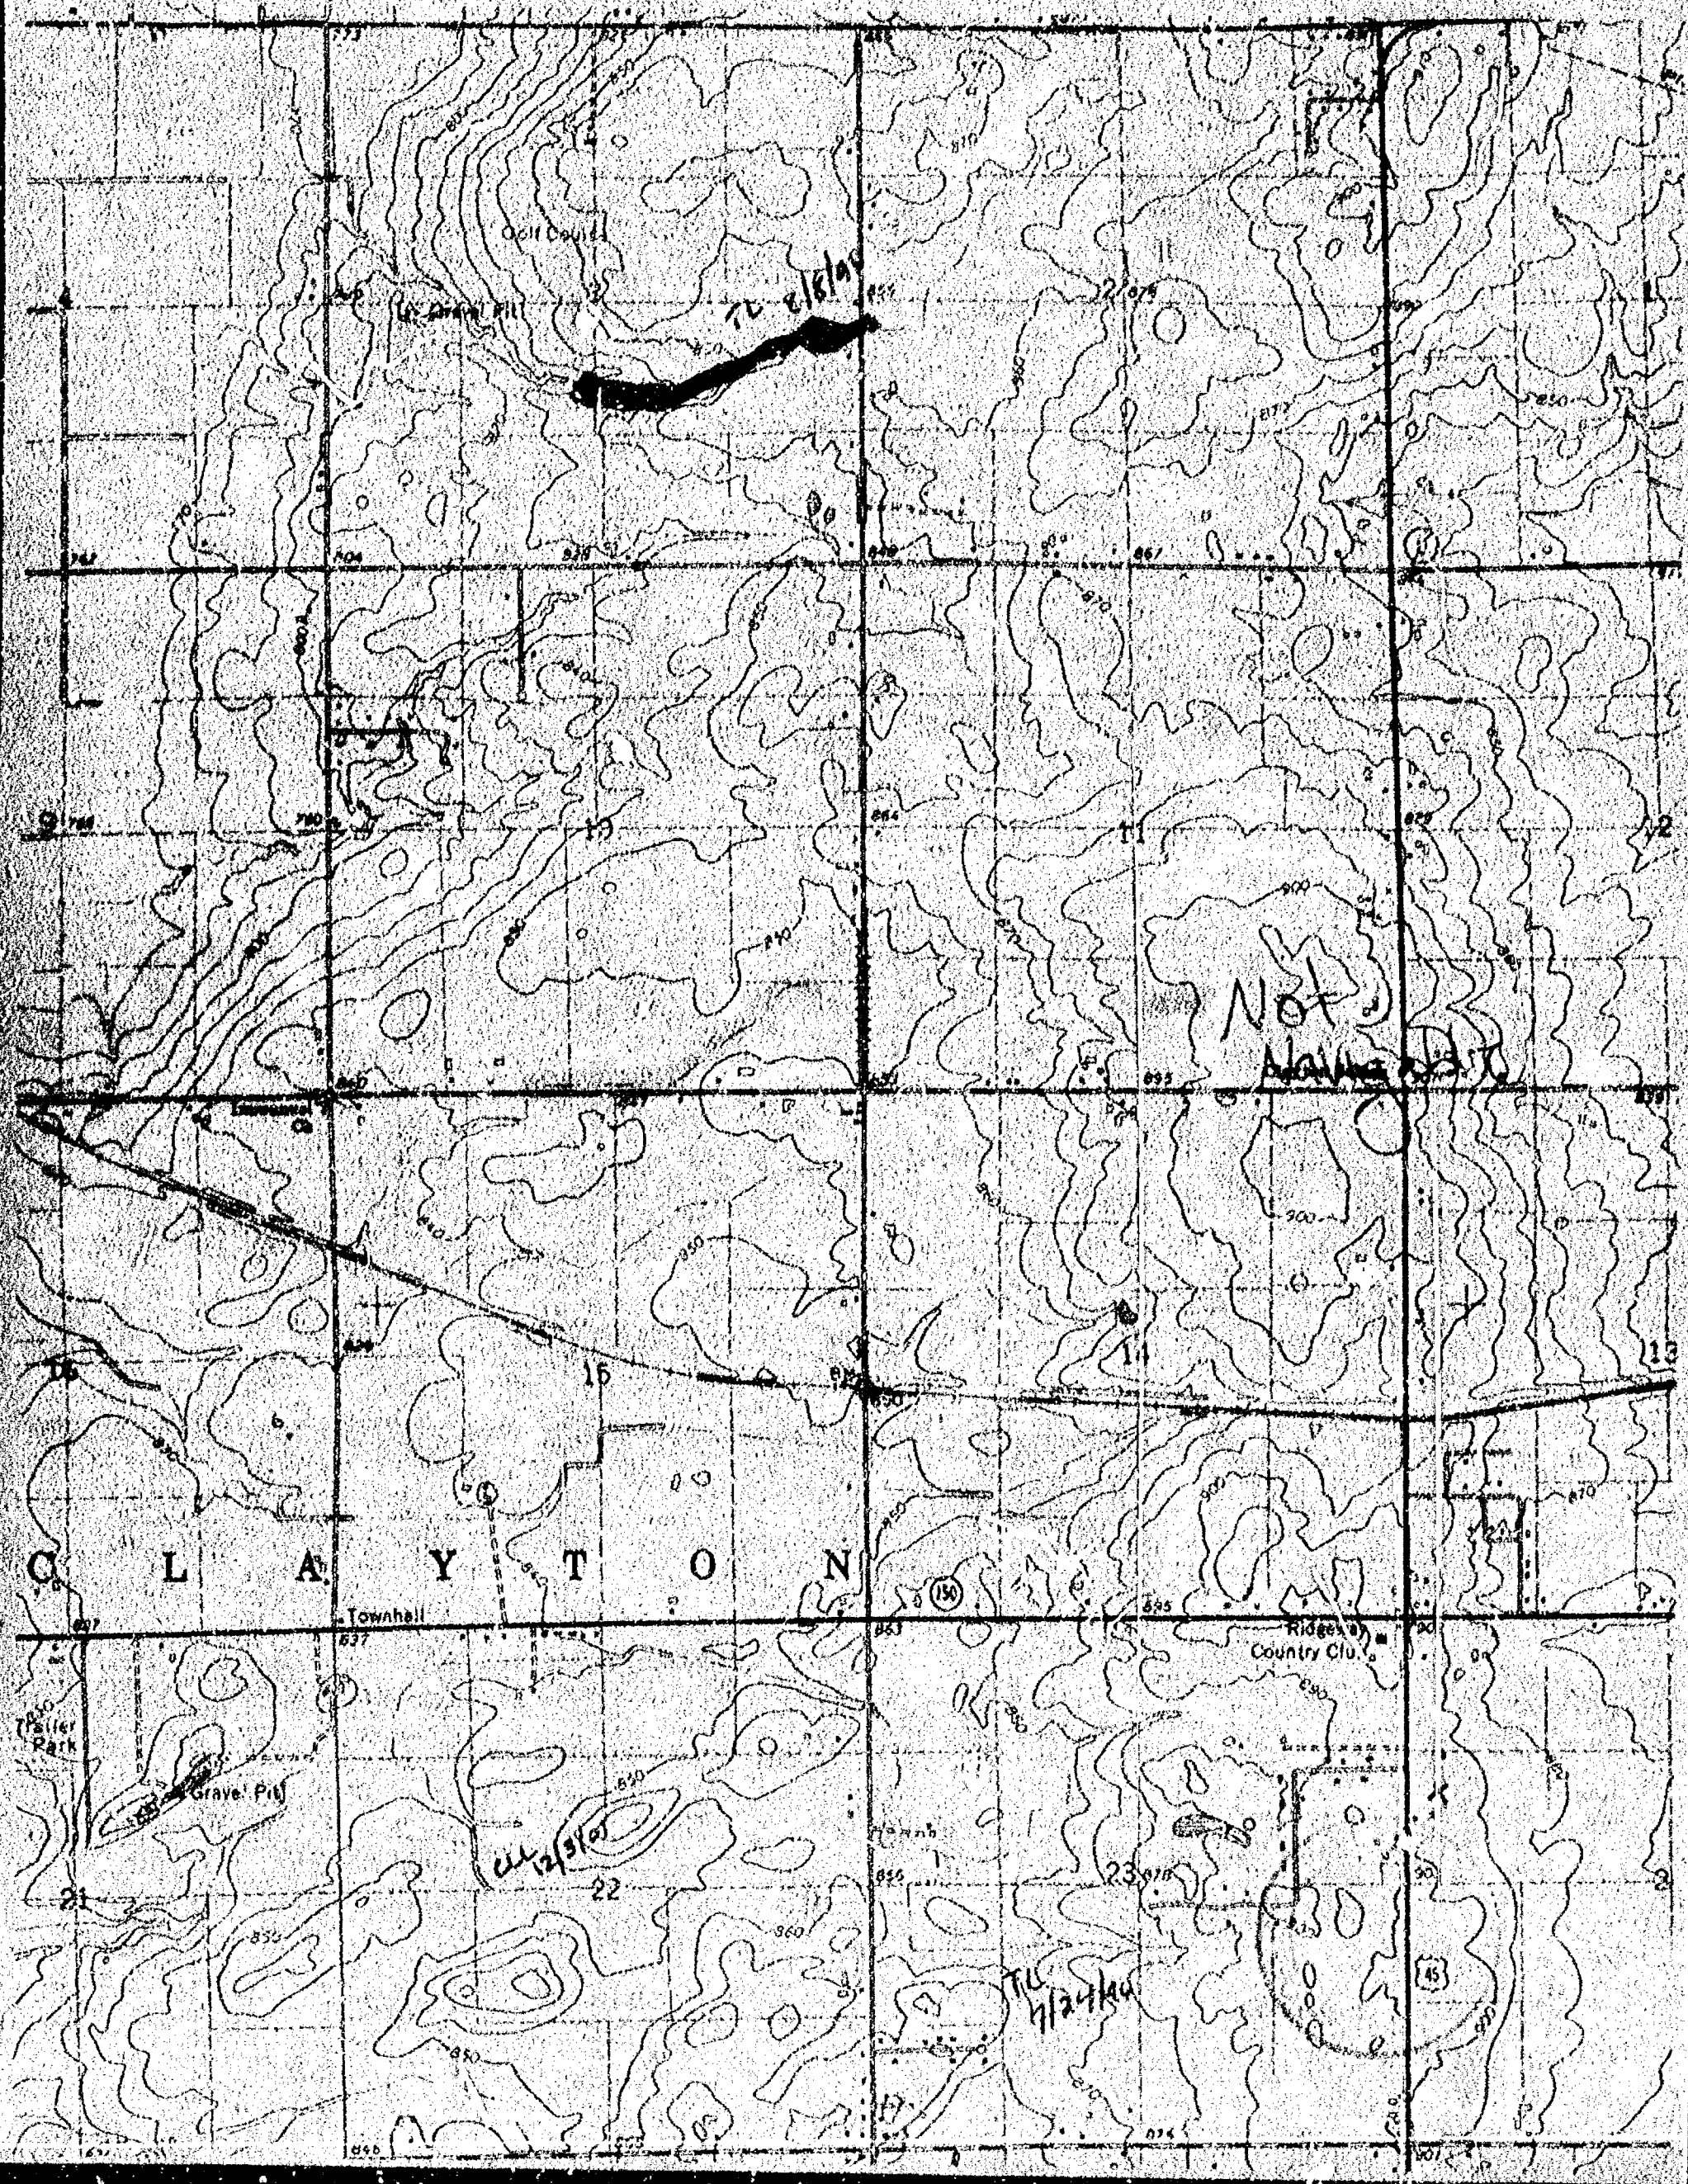

70 2/16/49

NOT
AVALANCHE

CL 12/3/51

71 2/24/49

C L A Y T O N

Townhall


Ridgeley
Country Club

Peller
Park

Gravel Pit

PLAT OF SURVEY

Lot 4 of Certified Survey Map 3040 being
part of Lot 6 of DEER TRAIL ESTATES,
Town of Clayton, Winnebago County, Wisconsin

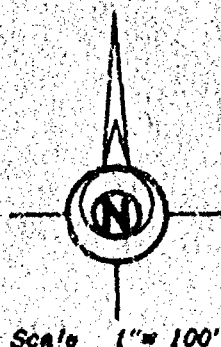


Bearings are oriented to match
DEER TRAIL ESTATES plat bearings

Survey for:
Neenah Apiaries, Inc.

Curve Data
C-1
R=363.00'
Δ=04°03'02"
L=27.63'
Ch=N 89°23'43" E
27.63'


Curve Data
C-2
R=98.00'
Δ=45°28'00"
L=77.71'
Ch=N 64°36'36" E
70.29'

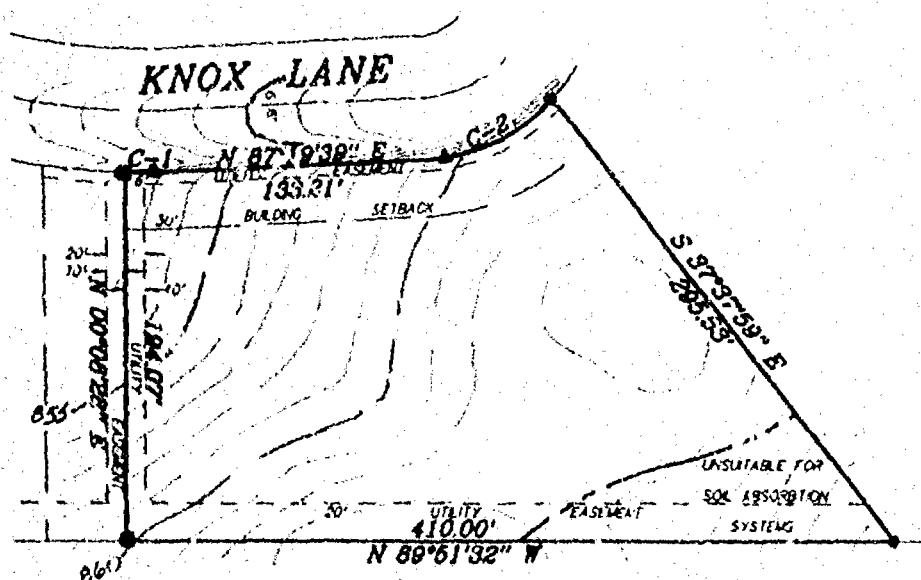

NOTES:

Contours taken from DEER TRAIL ESTATES
preliminary plat and improvement plans.

Easement described in Document 855836
does not effect this property.

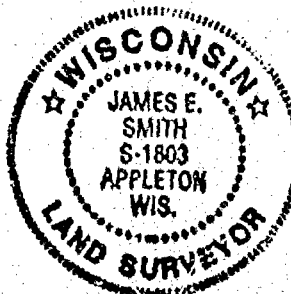

LEGEND

- 3/4" x 24" STEEL REBAR SET
- 1" x 24" IRON PIPE SET
- △ 1-1/4" x 30" STEEL REBAR SET
- ◇ CHISELED "X" SET
- 3/4" STEEL REBAR FOUND
- 1" IRON PIPE FOUND
- △ 1-1/4" STEEL REBAR FOUND
- ◇ 2" IRON PIPE FOUND
- CHISELED "X" FOUND
- ⊕ GOVERNMENT CORNER

(---) FENCE
RECORDED AS
CONTOUR LINE (1 foot interval)

SURVEYOR'S CERTIFICATE:

I, hereby certify that I have surveyed this property and this map is a true representation thereof and shows the size and location of the property it's exterior boundaries, the location of all apparent easements and roadways and visible encroachments. This survey is made for the exclusive use of the present owner of the property, and also those who purchase, mortgage or guarantee the title thereto within one (1) year from date hereof: and as to them I hereby certify that said survey and map were made in accordance with acceptable Professional Standards and that the information contained thereon is, to the best of my knowledge, information and belief a true & accurate representation thereof.

Feb 6, 1995 James Smith
Date Wisconsin Registered Land Surveyor



Martenson & Eisele, Inc.
CONSULTING ENGINEERING & LAND SURVEYING
1919 AMERICAN COURT
NEENAH, WI 54956
PHONE (414)-731-0301

PROJECT NO. 419-015

FIELD BOOK PAGE

DISK UNIX FILE 205419015

This instrument was drafted by: M.A.S