


PLAT OF SURVEY

LEGEND

- = 3/4" X 24" IRON ROD, SET
(WT. 1.502 lbs/1f)
- △ = MASONRY NAIL, SET
- ◐ = HARRISON MONUMENT, FOUND

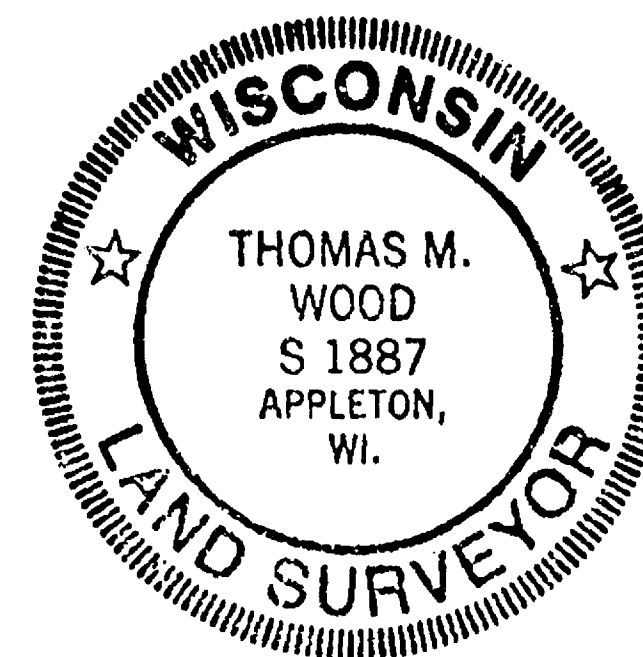

NORTH IS REFERENCED TO THE WEST LINE OF THE SW ¼ OF THE SW ¼ OF SECTION 10, T20N, R16E, AND IS ASSUMED TO BEAR N0°-22'-54"W.

Thomas M. Wood R.L.S. 6-9-88

I, THOMAS M. WOOD, R.L.S., DO HEREBY
CERTIFY THAT THE ABOVE PLAT OF SURVEY
IS A CORRECT REPRESENTATION OF THE
DESCRIBED PROPERTY.

<u>HERBERT & ASSOCIATES</u> 1110 W. Wisconsin Ave. P.O. Box 1594 Appleton, Wisconsin 54913		ph. 734-8373
SCALE: 1"=200' DATE: 6/9/88	APPROVED BY: 	DRAWN BY kjj REVISED 6-14-88 Kij
A Survey for Norman Sauer 3905-17-150 Larsen, Wisconsin 54997		
Part of the SW 1/4, Section 10, T20N, R16E, Town of Clayton, Winnebago County, Wisconsin		DRAWING NUMBER 88076E

10-20-16