


PLAT OF SURVEY

PART OF THE NORTHEAST 1/4 OF SECTION 15, TOWN 20 NORTH, RANGE 16 EAST, TOWN
OF CLAYTON, WINNEBAGO, WISCONSIN

FAIRVIEW

ROAD

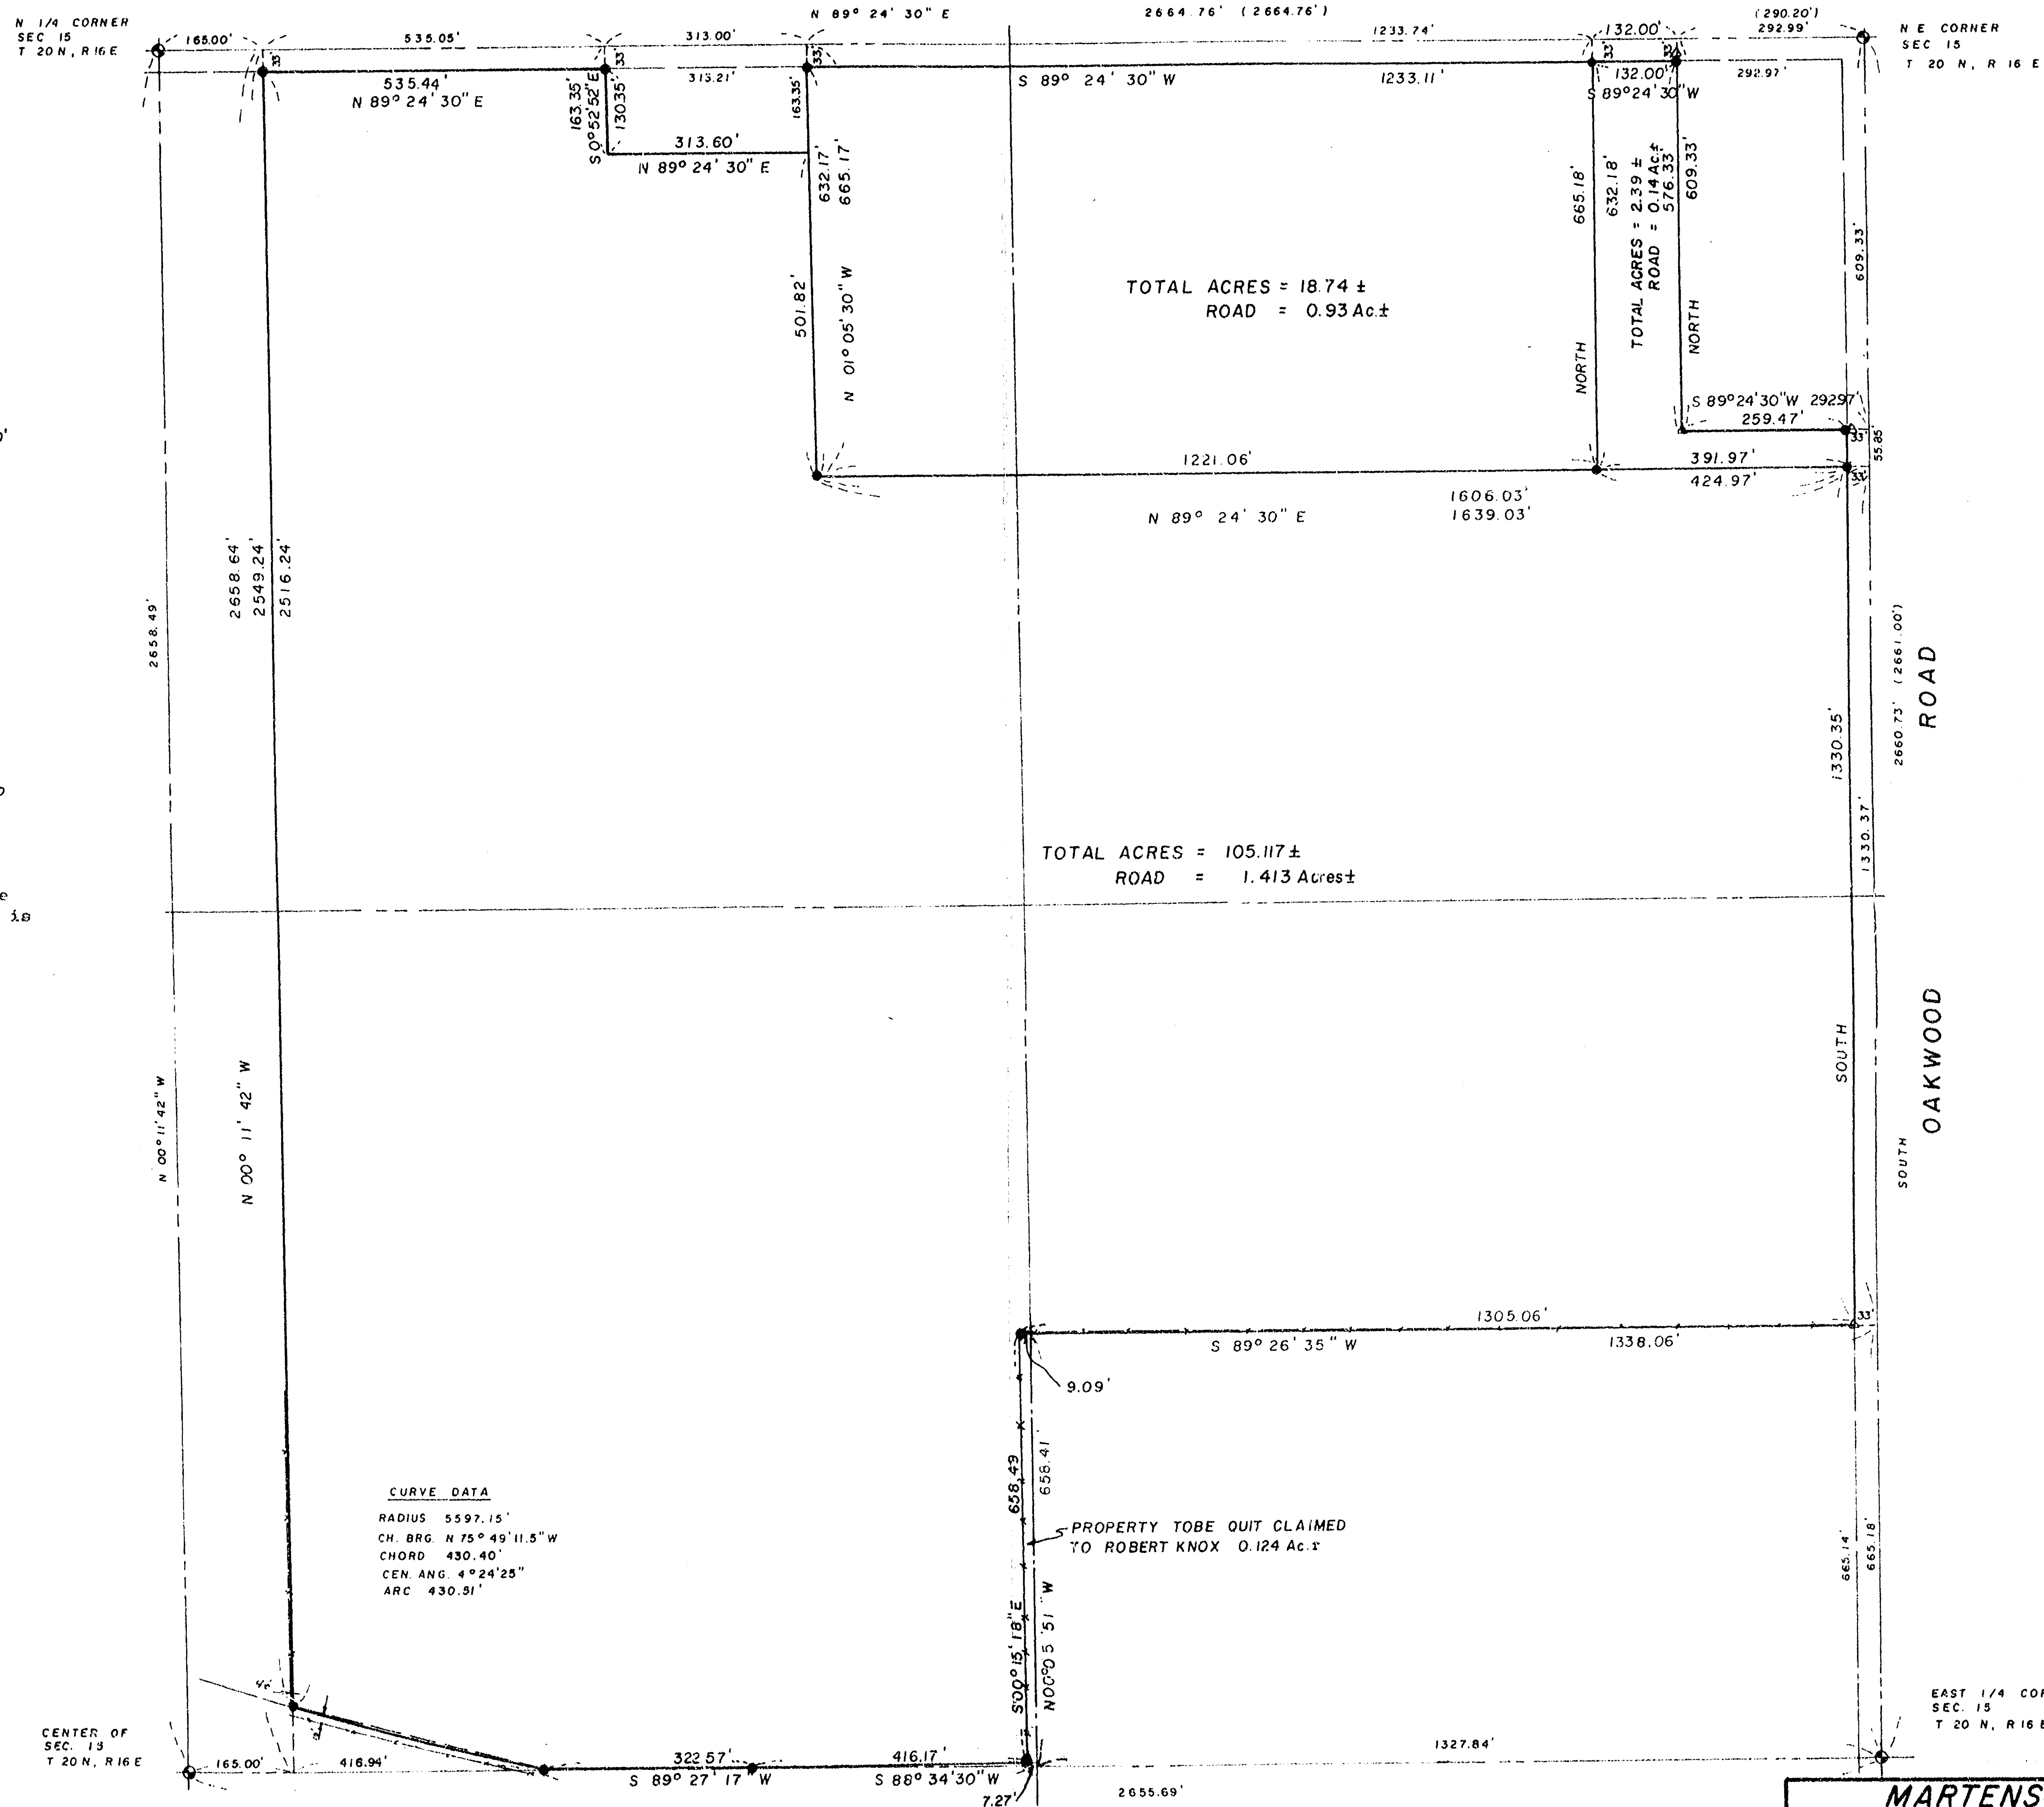

SURVEYOR'S CERTIFICATE:

I, hereby certify that I have surveyed the property as shown and described, according to official records and that the plat above drawn is an accurate and correct representation of said survey.

Date: 5/11/87


David D. Eisele, Reg. WI. Land Surveyor, S-974

MARTENSON & EISELE, INC.
CONSULTING ENGINEERING and LAND SURVEYING
1919 AMERICAN COURT NEENAH, WI 54956

SCALE: 1" = 200'	APPROVED BY:	DRAWN BY: PAE
DATE: 5/11/87		
SURVEY FOR: MR. ALLEN ROBLEE		
REVISED 11-13-87	DRAWING NUMBER 267-43	


PLAT OF SURVEY

PART OF THE SOUTHEAST 1/4 OF SECTION 15, TOWNSHIP 20 NORTH,
RANGE 16 EAST, TOWN OF CLAYTON, WINNEBAGO COUNTY, WISCONSIN

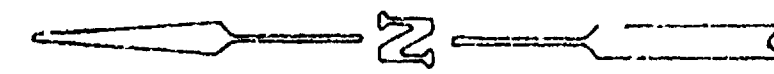

SCALE
0 100 200 300
IN FEET

BEARINGS ARE REFERENCED TO THE EAST LINE
OF THE SOUTHEAST 1/4 OF SECTION 15, T20N, R16E,
WHICH IS ASSUMED TO BEAR S 00° 57' 53" E.

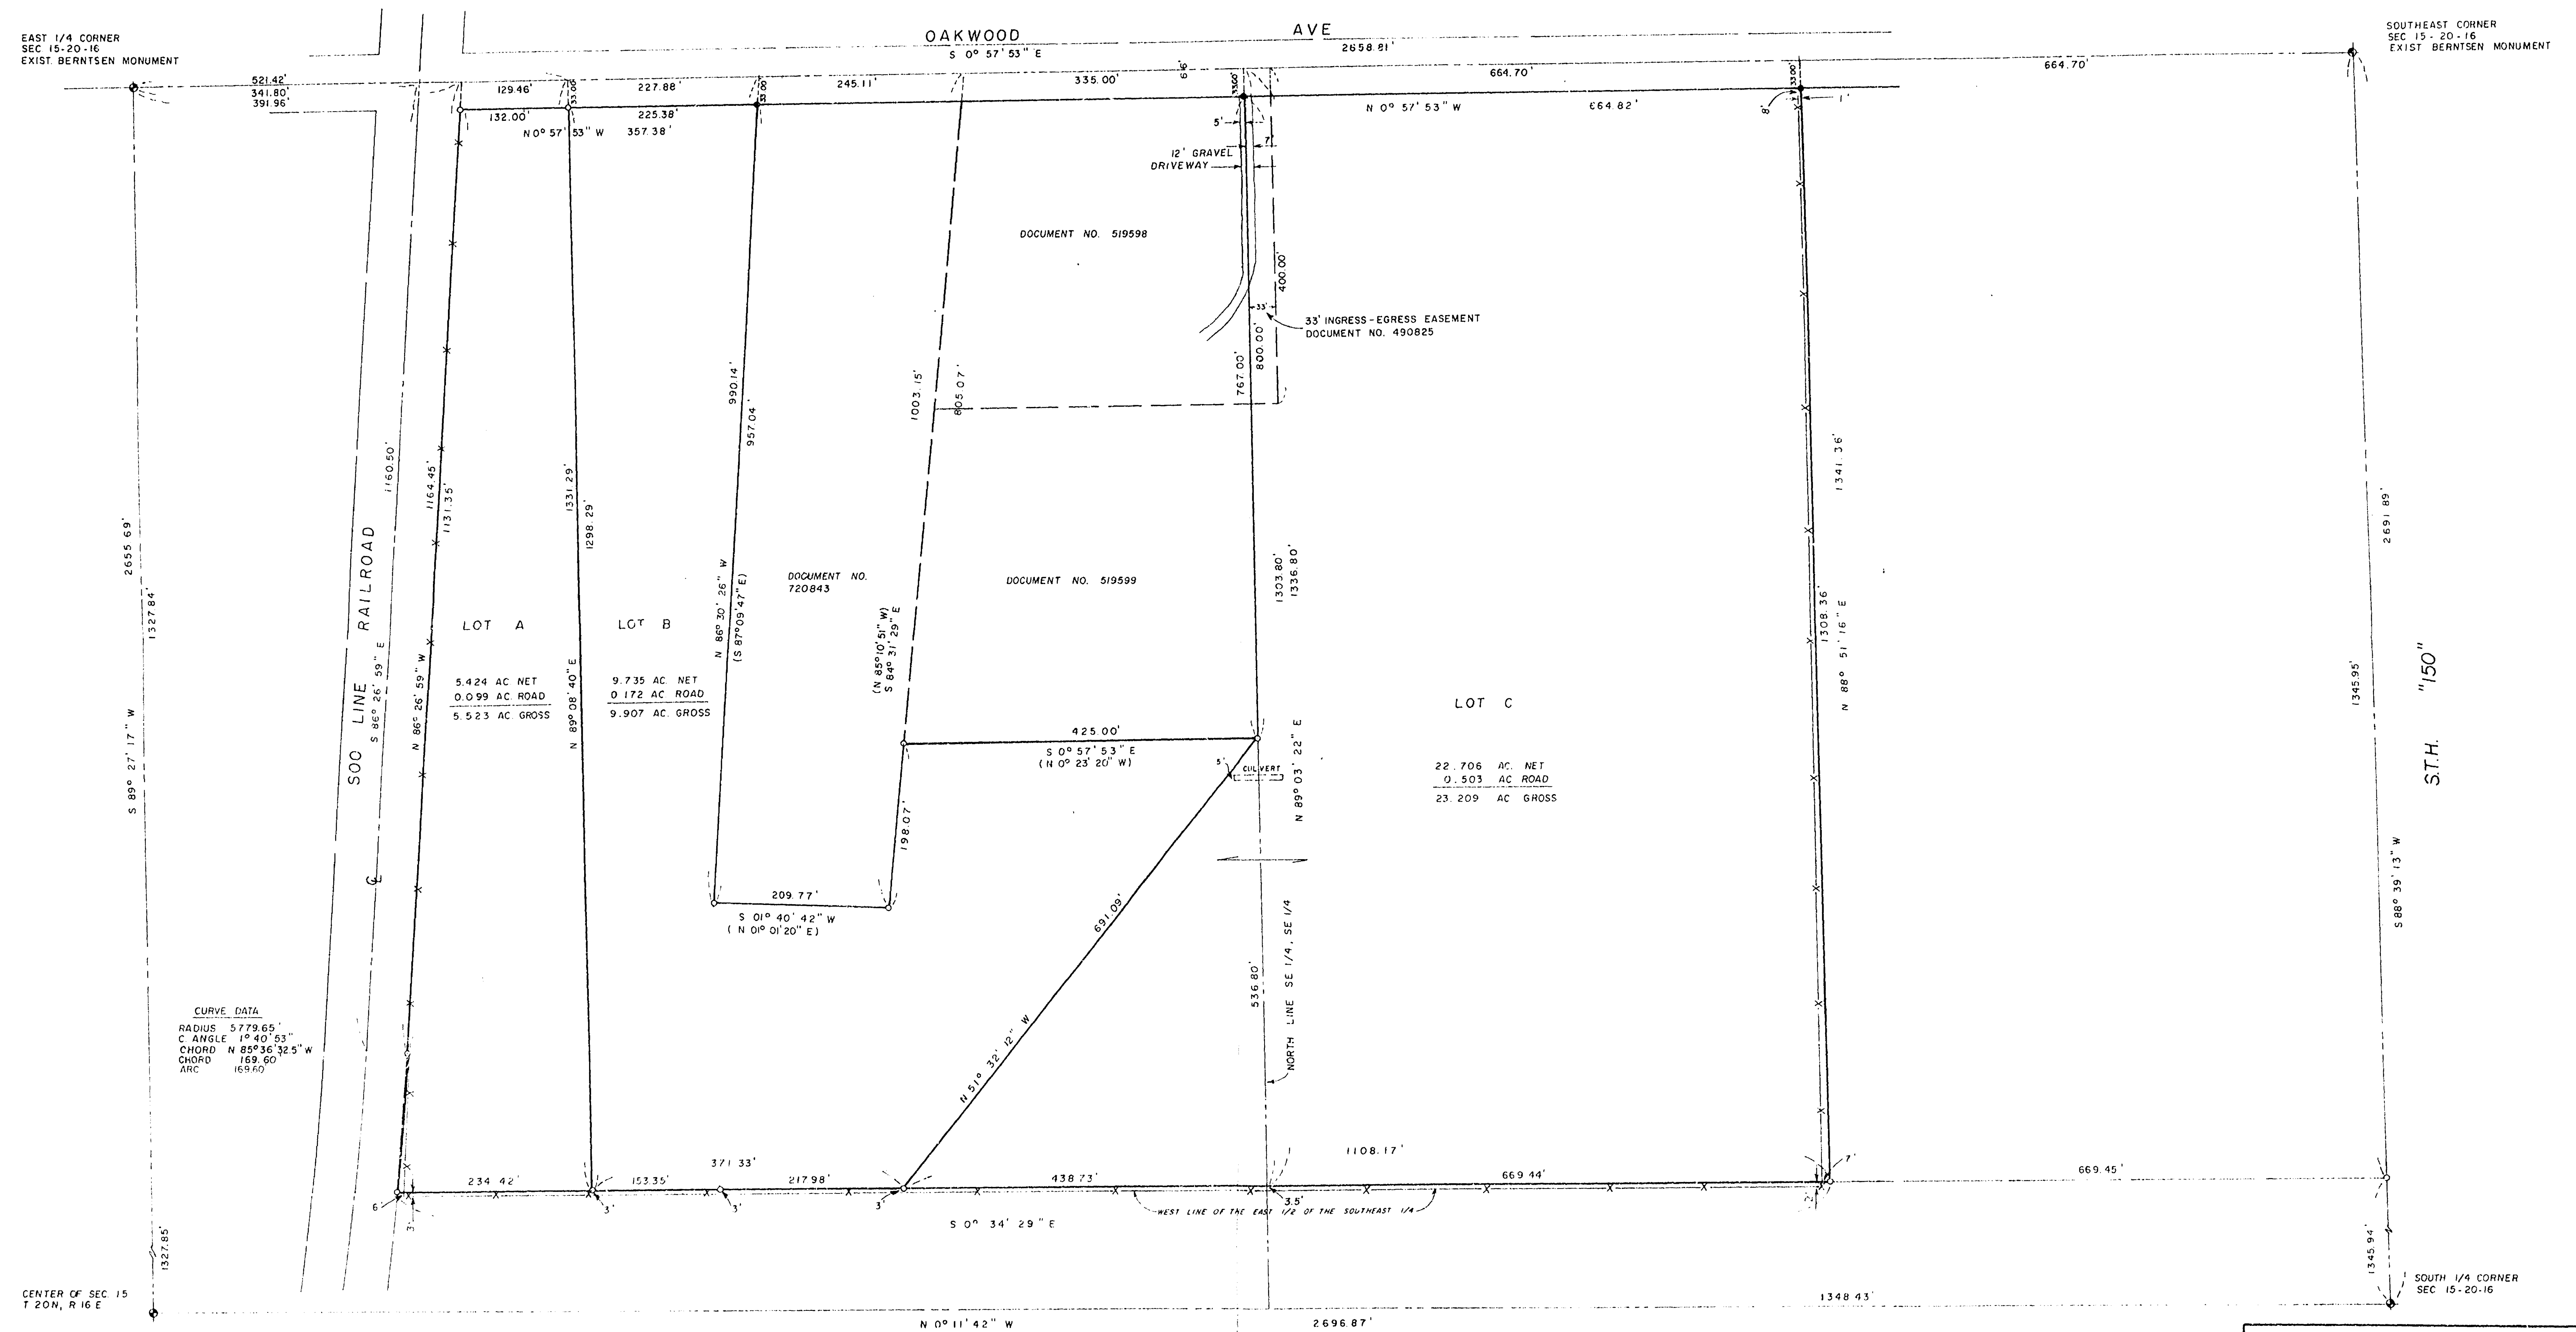

CURVE DATA
RADIUS 5779.65'
C ANGLE 1° 40' 53"
CHORD N 85° 36' 32.5" W
CHORD 169.60'
ARC 169.60'


LEGEND

- 3/4" REBAR FOUND
- 3/4" x 24" STEEL REBAR SET
- - - - - EXISTING FENCELINE

SURVEYOR'S CERTIFICATE

I, hereby certify that I have surveyed the property as shown and described, according to official records and that the plat above drawn is an accurate and correct representation of said survey, to the best of my knowledge and belief.

James E. Smith
DATE: June 1, 1989
James E. Smith, R.L.S. 15-1803

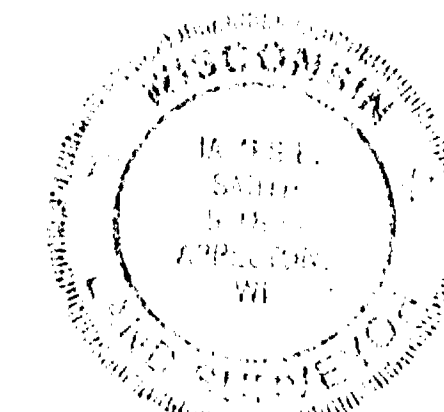

MARTENSON & EISELE, INC.
CONSULTING ENGINEERING and LAND SURVEYING
1919 AMERICAN COURT
NEENAH, WI 54956

SURVEY FOR		
ROBERT KNOX		
SCALE: 1" = 100'	APPROVED BY	DRAWN BY: poe
DATE:		
DISK 23	DRAWING NUMBER	
FILE 1	267 - 72	

#95 LUIS T20N R16E

DESCRIPTION OF SURVEYED LANDS

ALL THAT PART OF THE SE 1/4 OF THE NE 1/4 OF SECTION 15, T20N, R16E, TOWN OF CLAYTON, WINNEBAGO COUNTY, WISCONSIN BEING BOUNDED AND DESCRIBED AS FOLLOWS:

BEGINNING AT THE EAST 1/4 CORNER OF SAID SECTION 15; THENCE S88°47'45"W ALONG THE SOUTH LINE OF THE NE 1/4 OF SAID SECTION 15 A DISTANCE OF 1327.65 FEET TO THE SW CORNER OF THE SE 1/4 OF THE NE 1/4 OF SAID SECTION 15; THENCE N00°45'24"W ALONG THE WEST LINE OF THE SE 1/4 OF THE NE 1/4 OF SAID SECTION 15 A DISTANCE OF 180.01 FEET; THENCE N88°47'45"E PARALLEL WITH THE SOUTH LINE OF THE NE 1/4 OF SAID SECTION 15 A DISTANCE OF 1327.96 FEET TO THE EAST LINE OF THE NE 1/4 OF SAID SECTION 15; THENCE S00°39'22"E ALONG THE EAST LINE OF THE NE 1/4 OF SAID SECTION 15 A DISTANCE OF 180.01 FEET TO THE POINT OF BEGINNING CONTAINING 5.486 ACRES OF LAND MORE OR LESS WHILE BEING SUBJECT TO EASEMENTS, COVENANTS, AND RESTRICTIONS OF RECORD.


SURVEYOR'S CERTIFICATE

I, DAVID J. SCHROEDER, STATE OF WISCONSIN REGISTERED LAND SURVEYOR NO. S-1912 DO HEREBY CERTIFY THAT I HAVE MADE A SURVEY OF THE LANDS SHOWN HEREON ACCORDING TO THE OFFICIAL RECORDS AND THAT THIS MAP IS A TRUE AND ACCURATE REPRESENTATION TO THE BEST OF MY KNOWLEDGE, INFORMATION, AND BELIEF.

DAVID J. SCHROEDER, RLS NO. S-1912


DATED 9-13-92

NORTH IS REFERENCED TO THE EAST LINE OF THE NE 1/4 OF SECTION 15 WHICH IS RECORDED TO BEAR S00°39'22" W

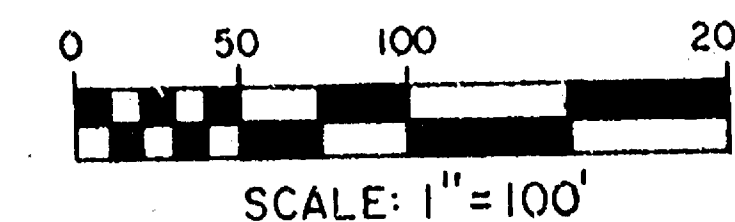

LEGEND

- 3/4" STEEL REBAR SET (1.502 LBS/LIN. FT.)
- EXISTING 3/4" REBAR
- △ P.K. NAIL SET
- S/L DENOTES SECTION LINE
- R/W DENOTES RIGHT OF WAY LINE

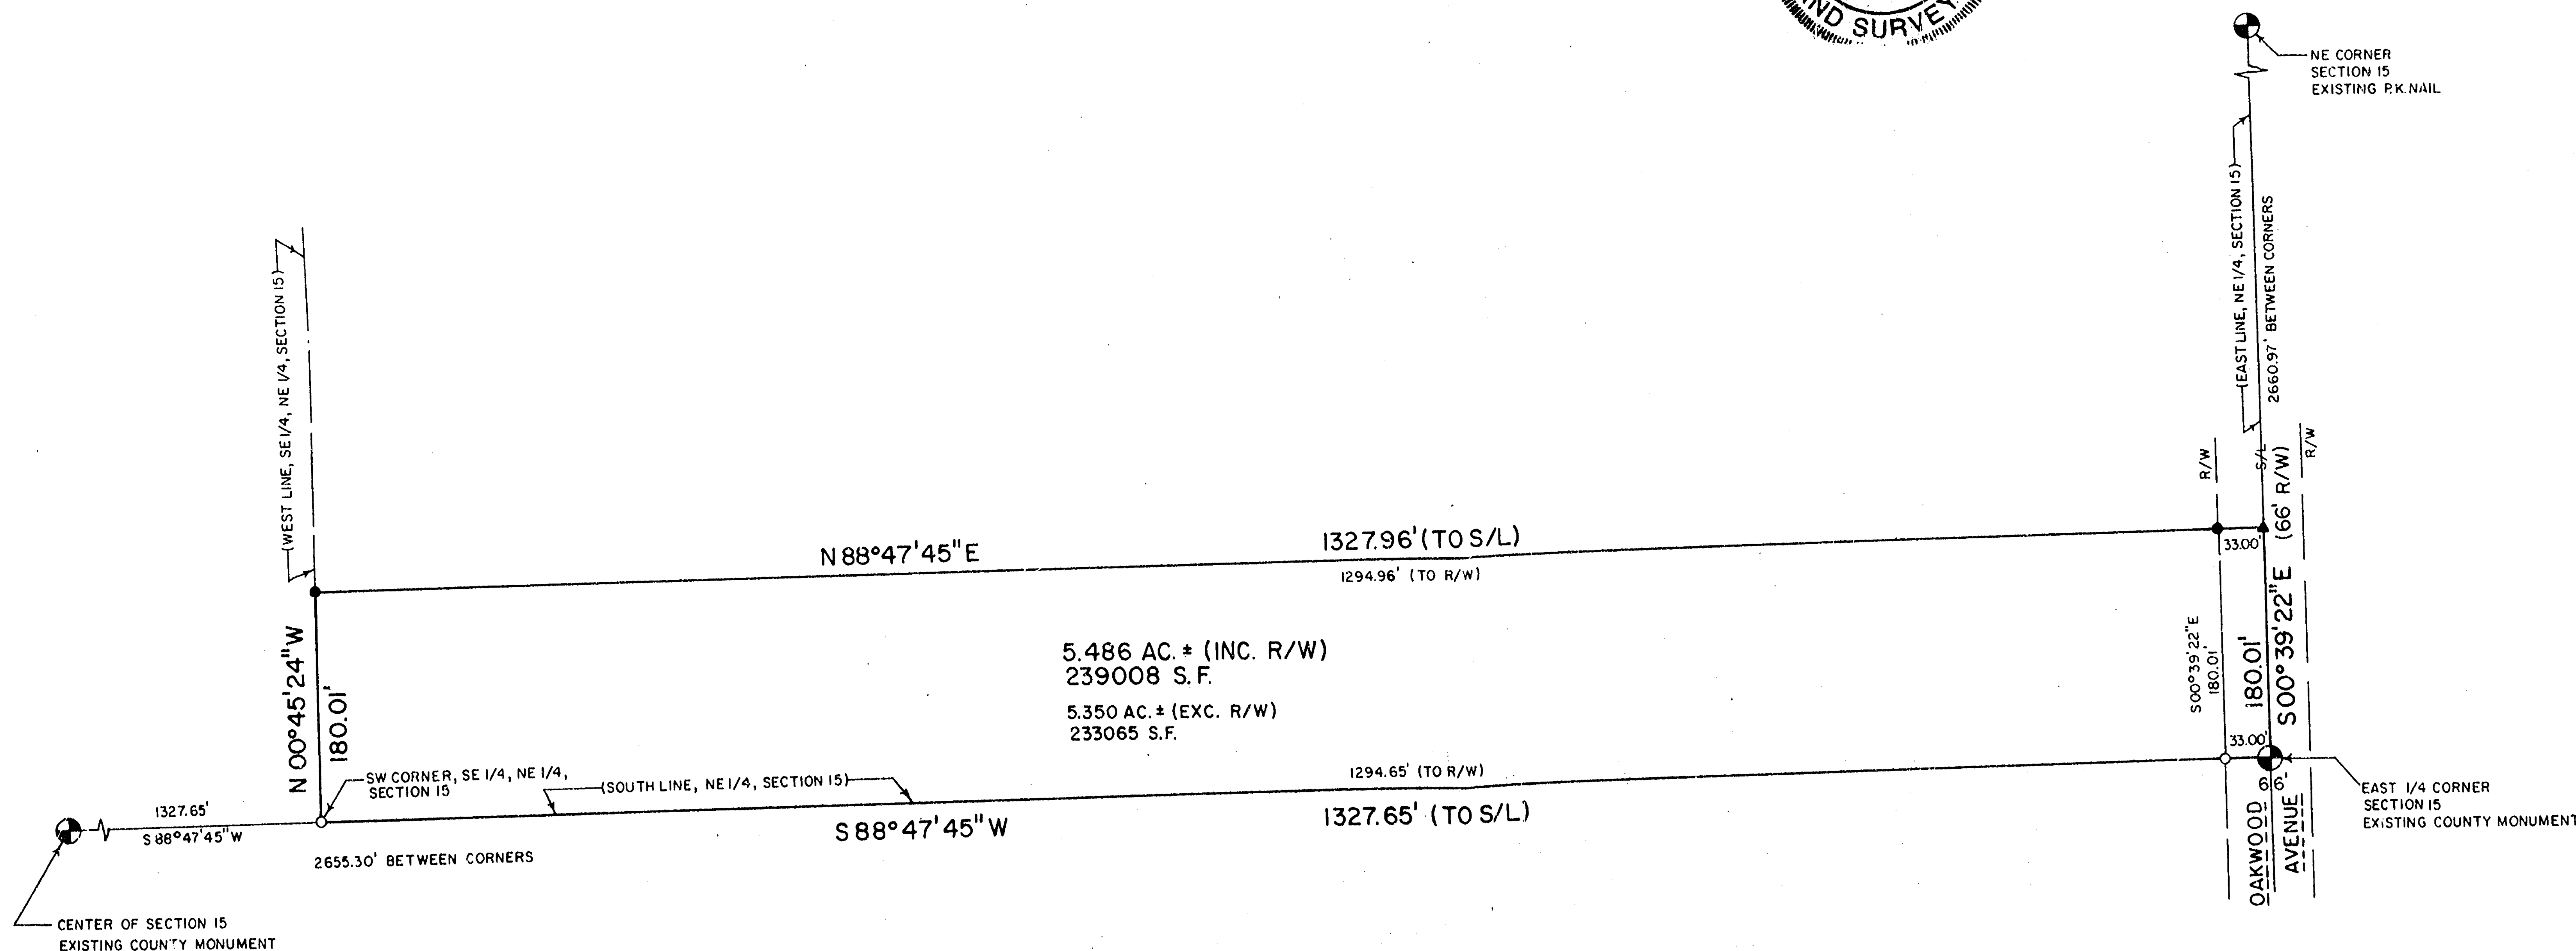

303 S. BLUEMOUND DR.
APPLETON, WI 54914
PHONE (414) 739-7814
FAX (414) 739-7765

OMNI
ENGINEERS

SURVEY FOR CARL BORCHERT
LANDS LOCATED IN THE SOUTHEAST 1/4 OF THE
NORTHEAST 1/4 OF SECTION 15, T20N, R16E, TOWN
OF CLAYTON, WINNEBAGO COUNTY, WISCONSIN

PROJECT

DATE
9/11/92

PROJECT NO.
S-2747 A

FILE NO.


CAD FILE NAME

SHEET


1 OF 1

REVISIONS

Section 15 + 20N R16E

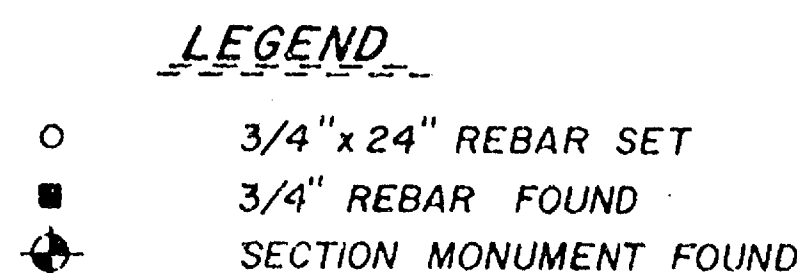

NORTH IS REFERENCE TO THE NORTH LINE
OF THE NORTHEAST 1/4 OF SECTION 15,
T 20 N, R 16 E ASSUMED TO BEAR N 89°24'30" E.

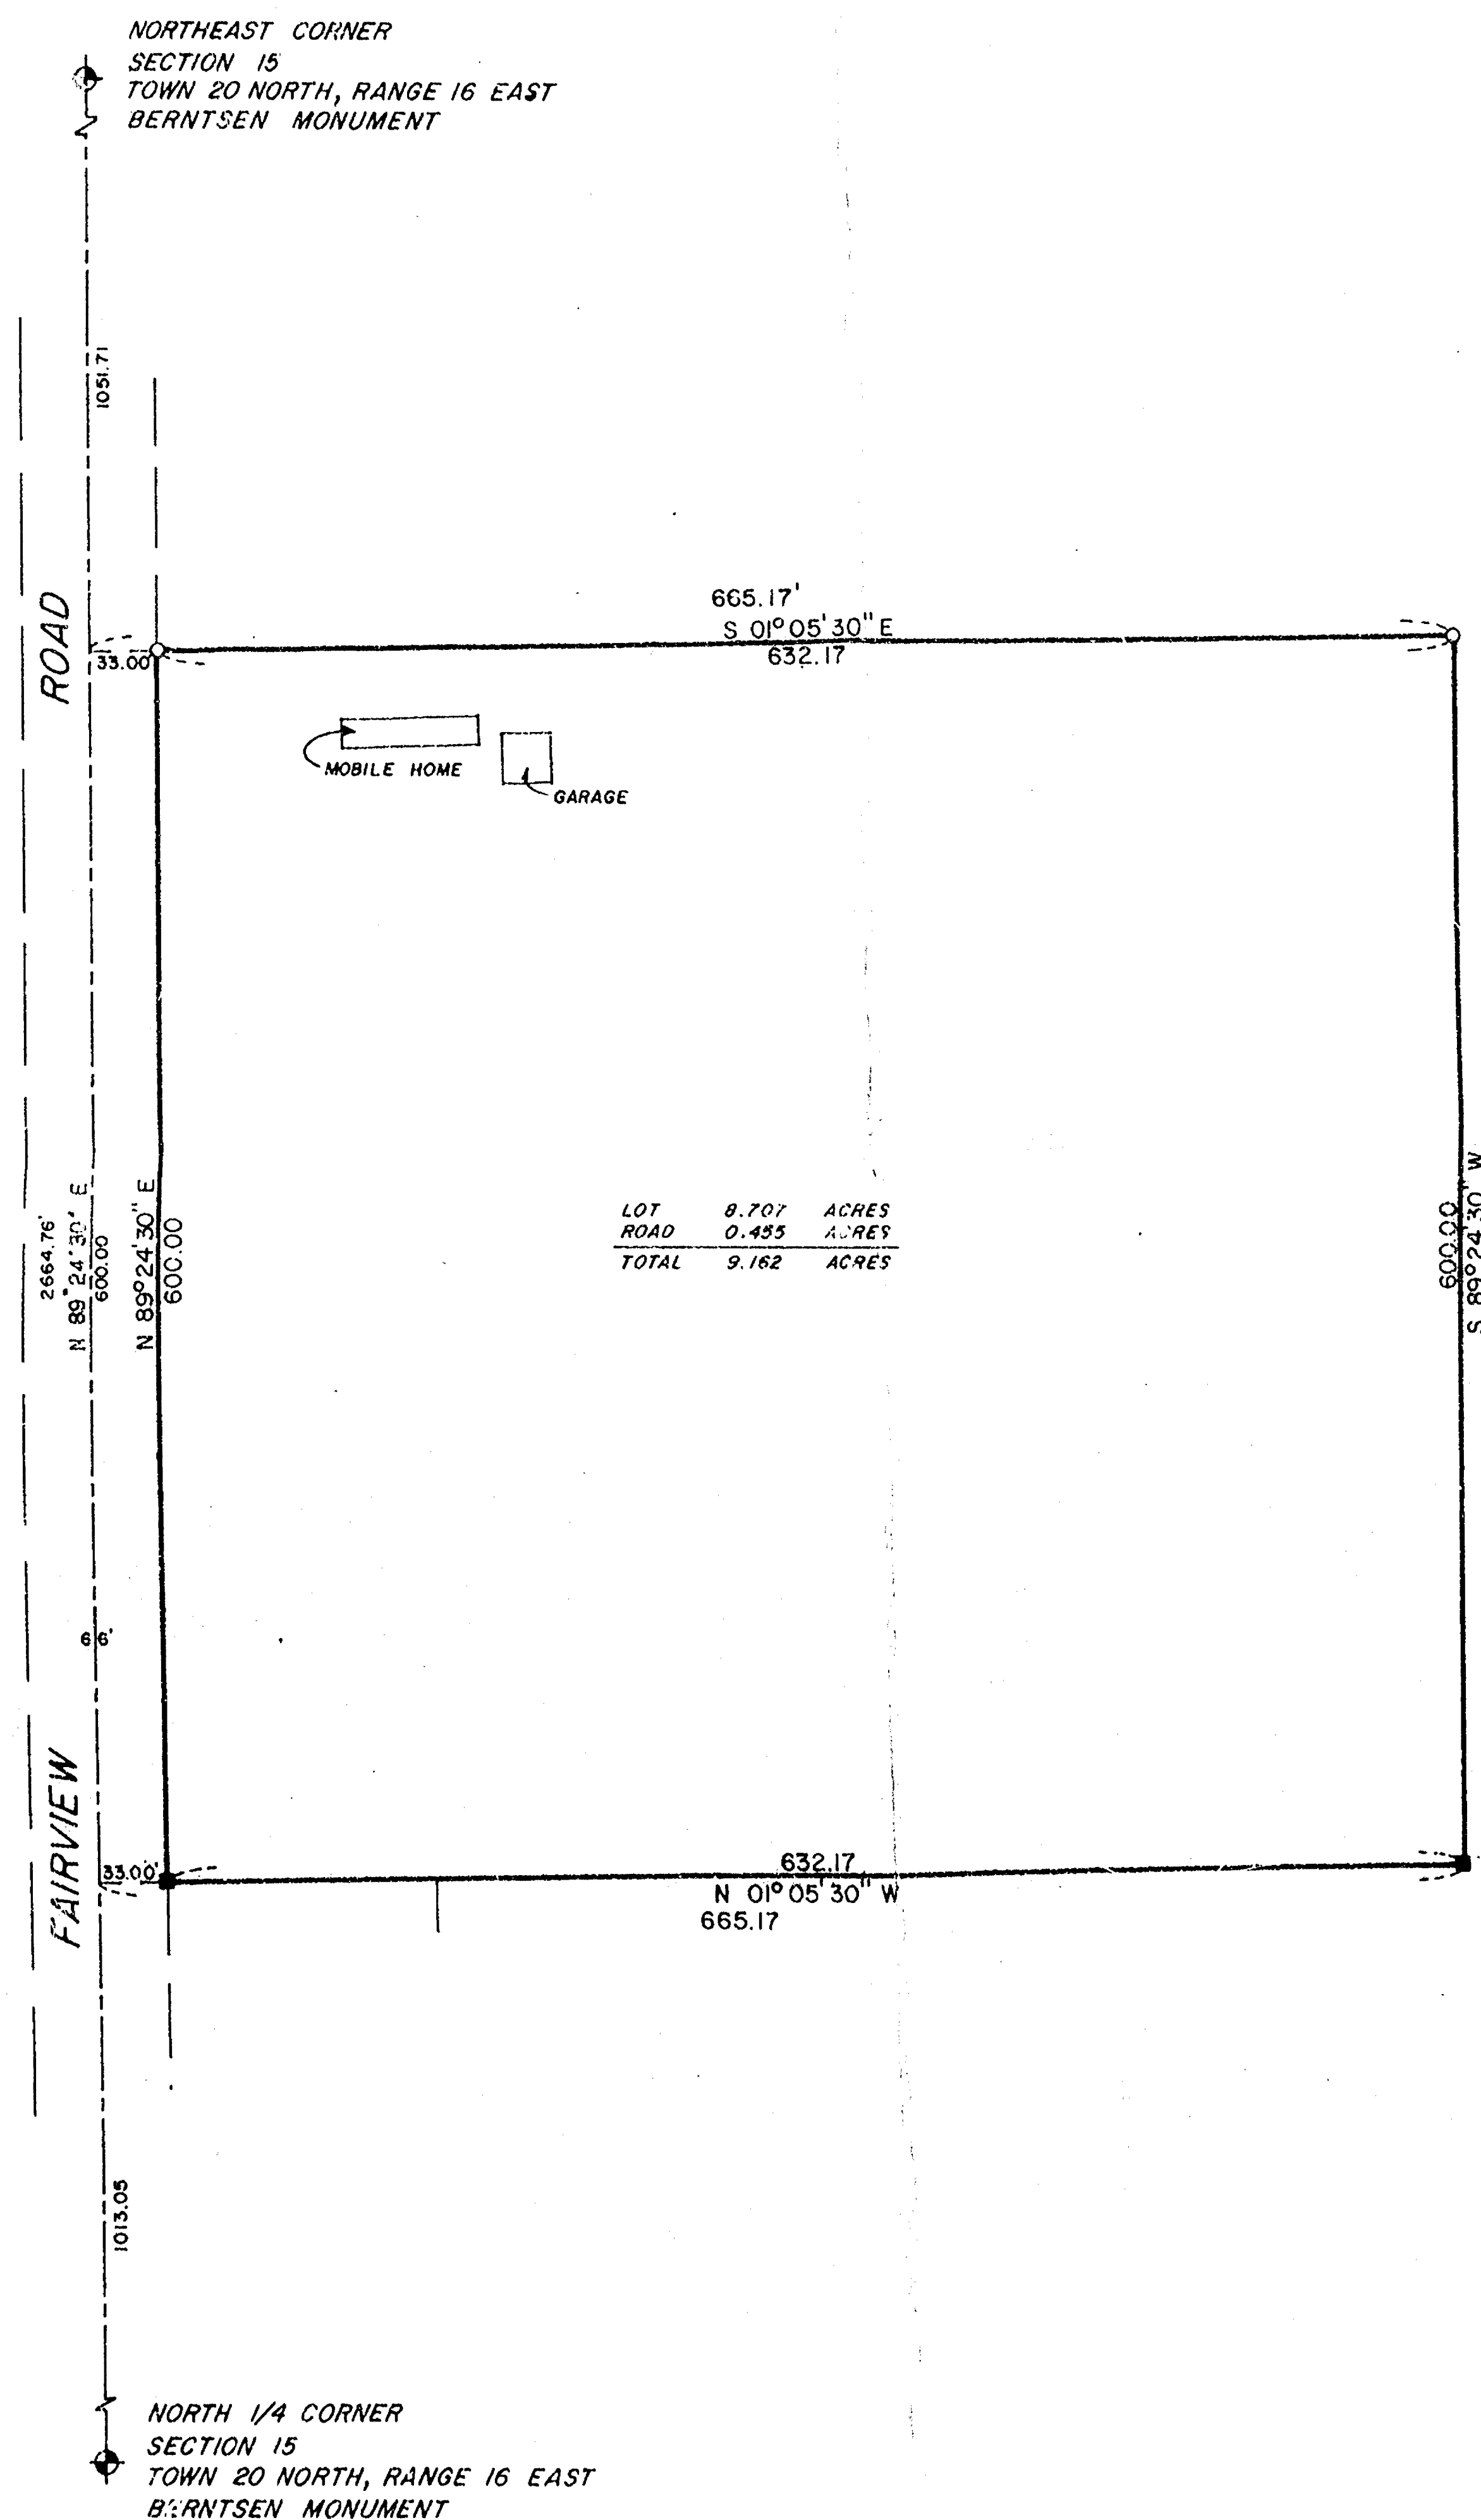

Surveyor's Certificate

I, James E. Smith, Land Surveyor, hereby certify that I have surveyed the property as shown and described, according to official records and that the plat above drawn is an accurate and correct representation of said survey, to the best of my knowledge and belief.

Date: April 6, 1990 James E. Smith
James E. Smith, Reg. WI Land Surveyor S-1803

PLAT OF SURVEY

PART OF THE NORTHWEST 1/4 OF THE NORTHEAST 1/4 AND PART OF THE NORTHEAST 1/4 OF THE NORTHEAST 1/4 ALL IN SECTION 15, TOWNSHIP 20 NORTH, RANGE 16 EAST, TOWN OF CLAYTON, WINNEBAGO COUNTY, WISCONSIN.


SURVEY FOR:
AL ROBLEE
3373 FAIRVIEW ROAD
NEENAH, WISCONSIN 54956

[illegible]


Martenson & Eisele, Inc.
Consulting Engineering & Land Surveying
1919 American Court
Neenah, WI 54956
Ph. (414) 731-0381

Ph. (414) 731-0381

Section 15 T20N R14E

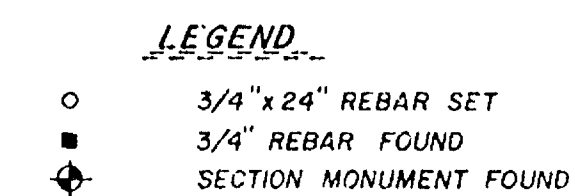

NORTH IS REFERENCE TO THE NORTH LINE
OF THE NORTHEAST 1/4 OF SECTION 15,
T 20 N, R 16 E ASSUMED TO BEAR N 89°24'30" E

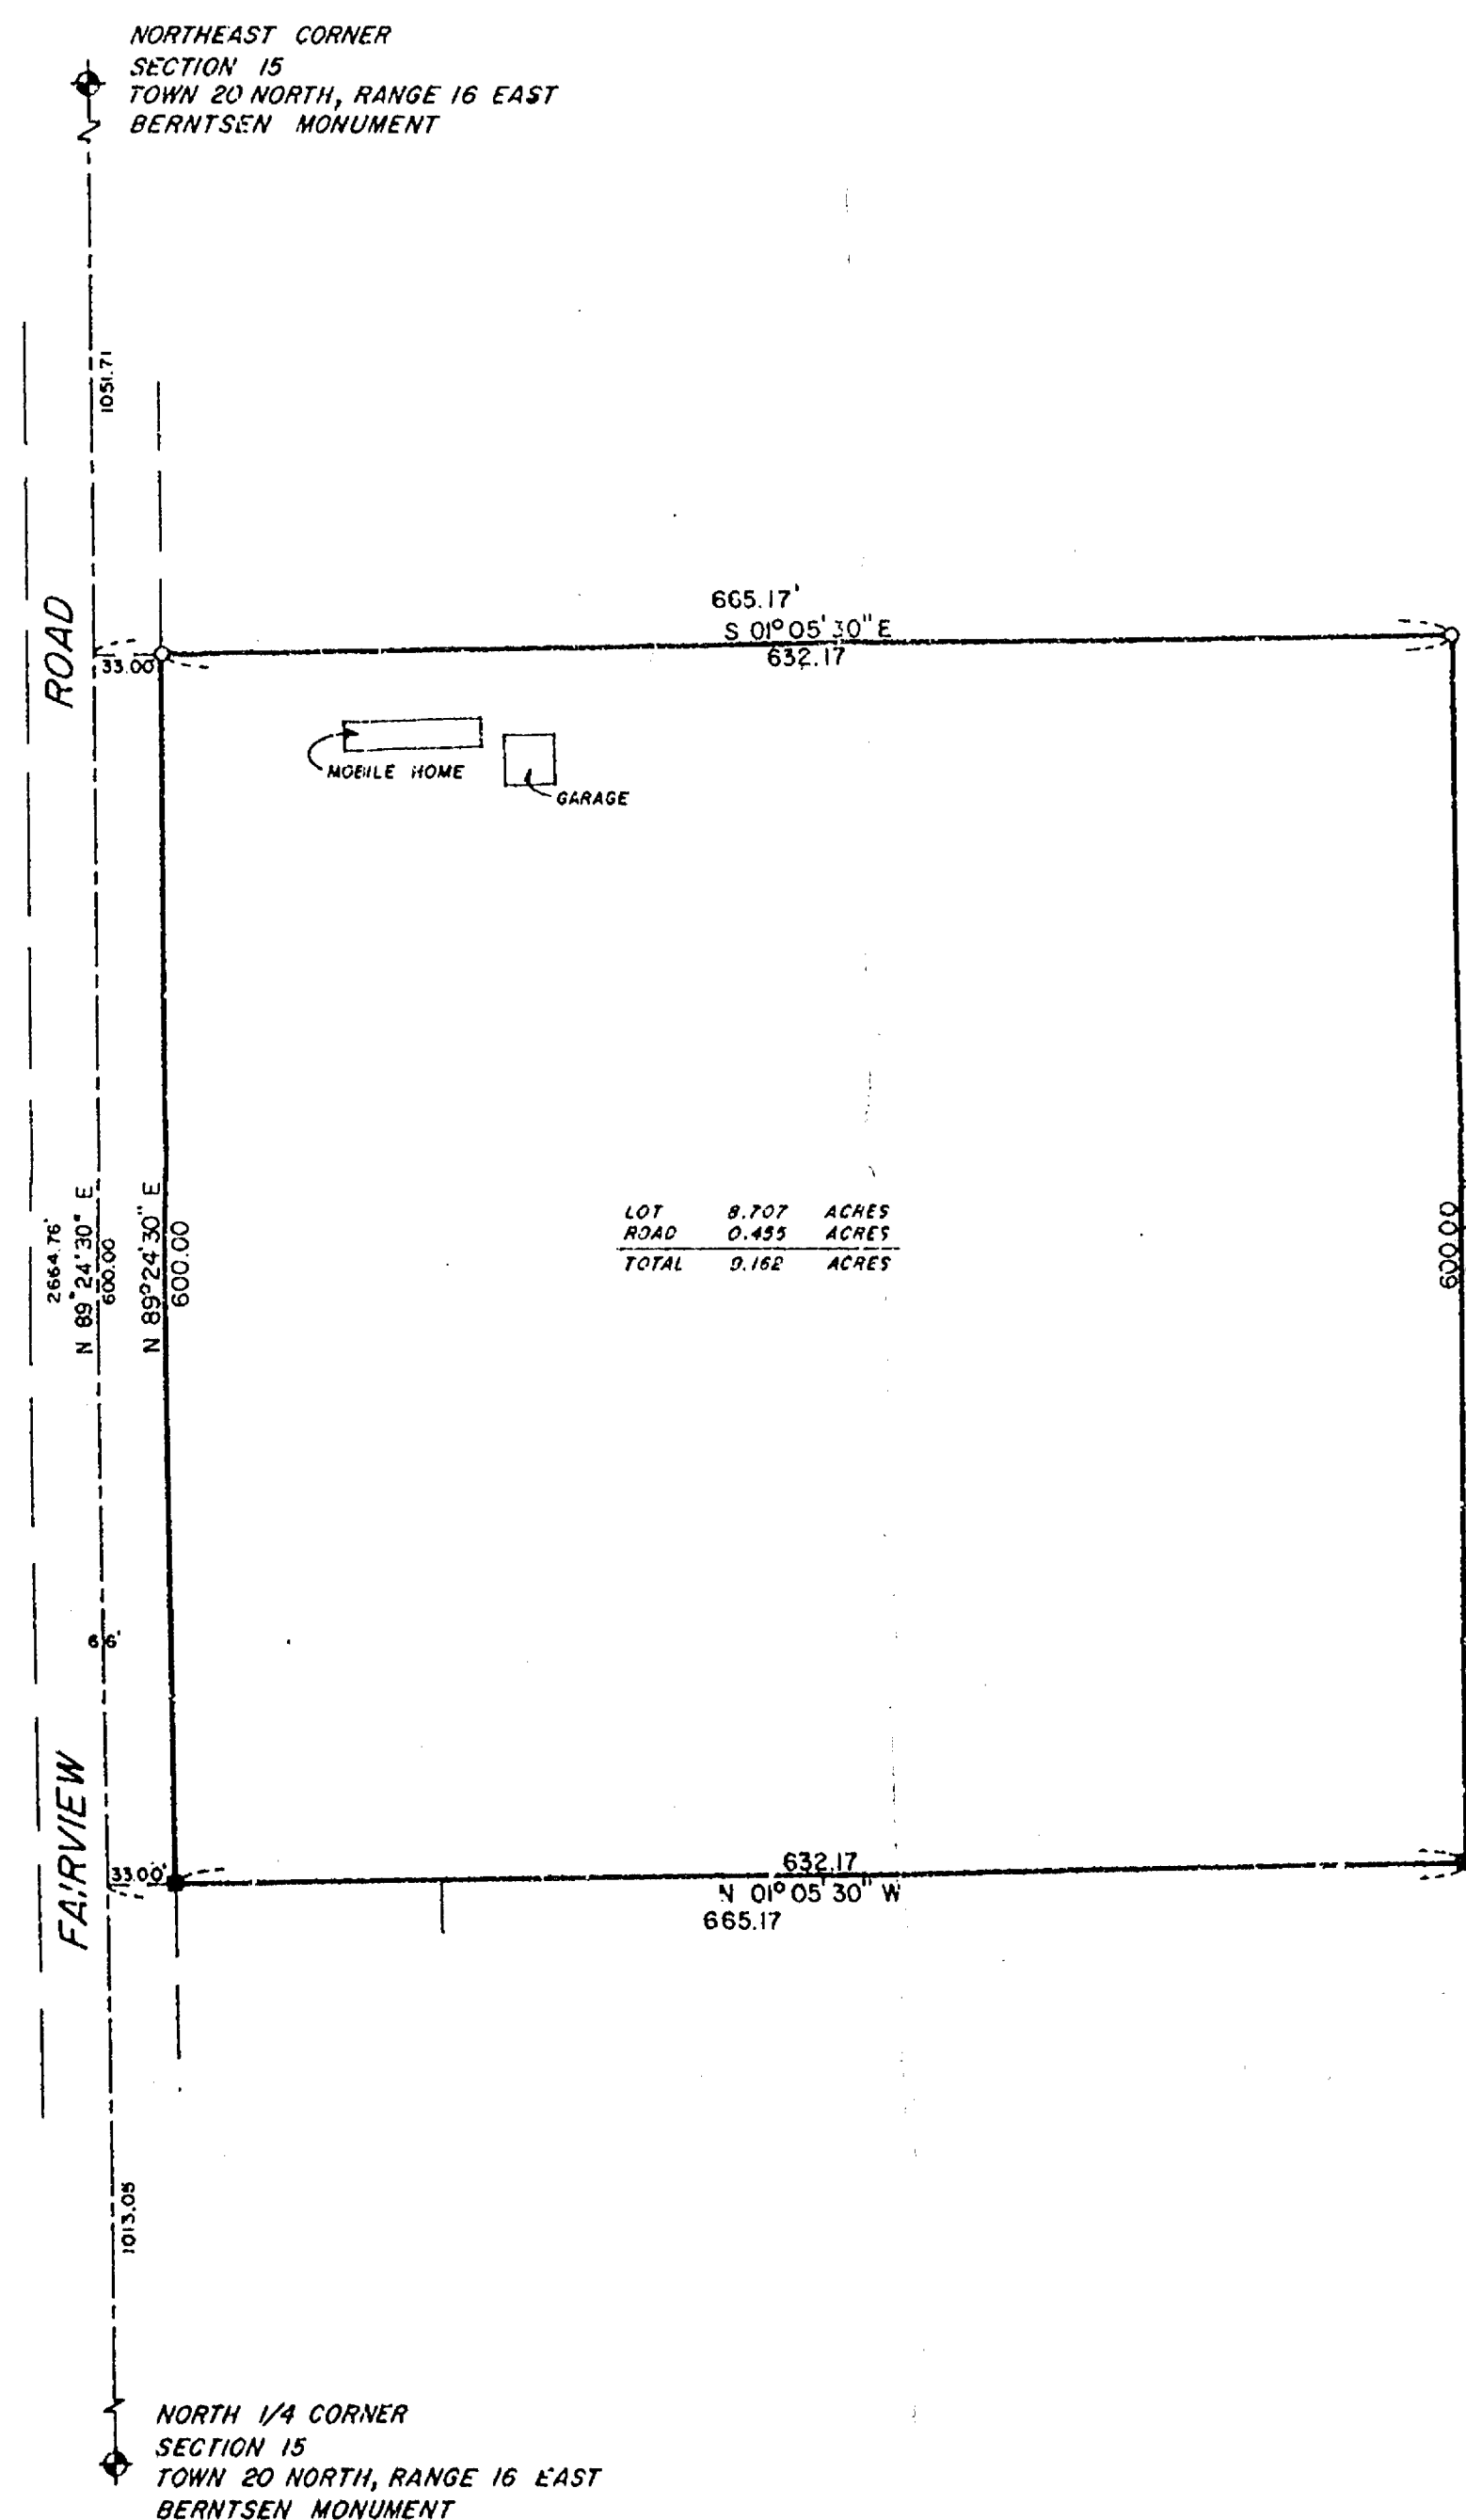

Surveyor's Certificate

I, James E. Smith, Land Surveyor, hereby certify that I have surveyed the property as shown and described, according to official records and that the plat above drawn is an accurate and correct representation of said survey, to the best of my knowledge and belief.

Date: April 6, 1990 James E. Smith
James E. Smith, Reg. WI Land Surveyor S-1803

[illegible]

PLAT OF SURVEY

PART OF THE NORTHWEST 1/4 OF THE NORTHEAST 1/4 AND PART OF THE NORTHEAST 1/4 OF THE NORTHEAST 1/4 ALL IN SECTION 15, TOWN 20 NORTH, RANGE 16 EAST, TOWN OF CLAYTON, WINNEBAGO COUNTY, WISCONSIN.

SURVEY FOR:
AL ROBLEE
3373 FAIRVIEW ROAD
NEENAH, WISCONSIN 54956



Martenson & Eisele, Inc.
Consulting Engineering & Land Surveying
 1919 American Court
 Neenah, WI 54956
 Ph. (414) 731-0381

Section 15 T20N R16E