




# PLAT OF SURVEY

PART OF THE FRACTIONAL NORTHWEST 1/4 OF THE NORTHWEST 1/4 OF  
SECTION 19, TOWNSHIP 20 NORTH, RANGE 16 EAST, TOWN  
OF CLAYTON, WINNEBAGO COUNTY, WISCONSIN

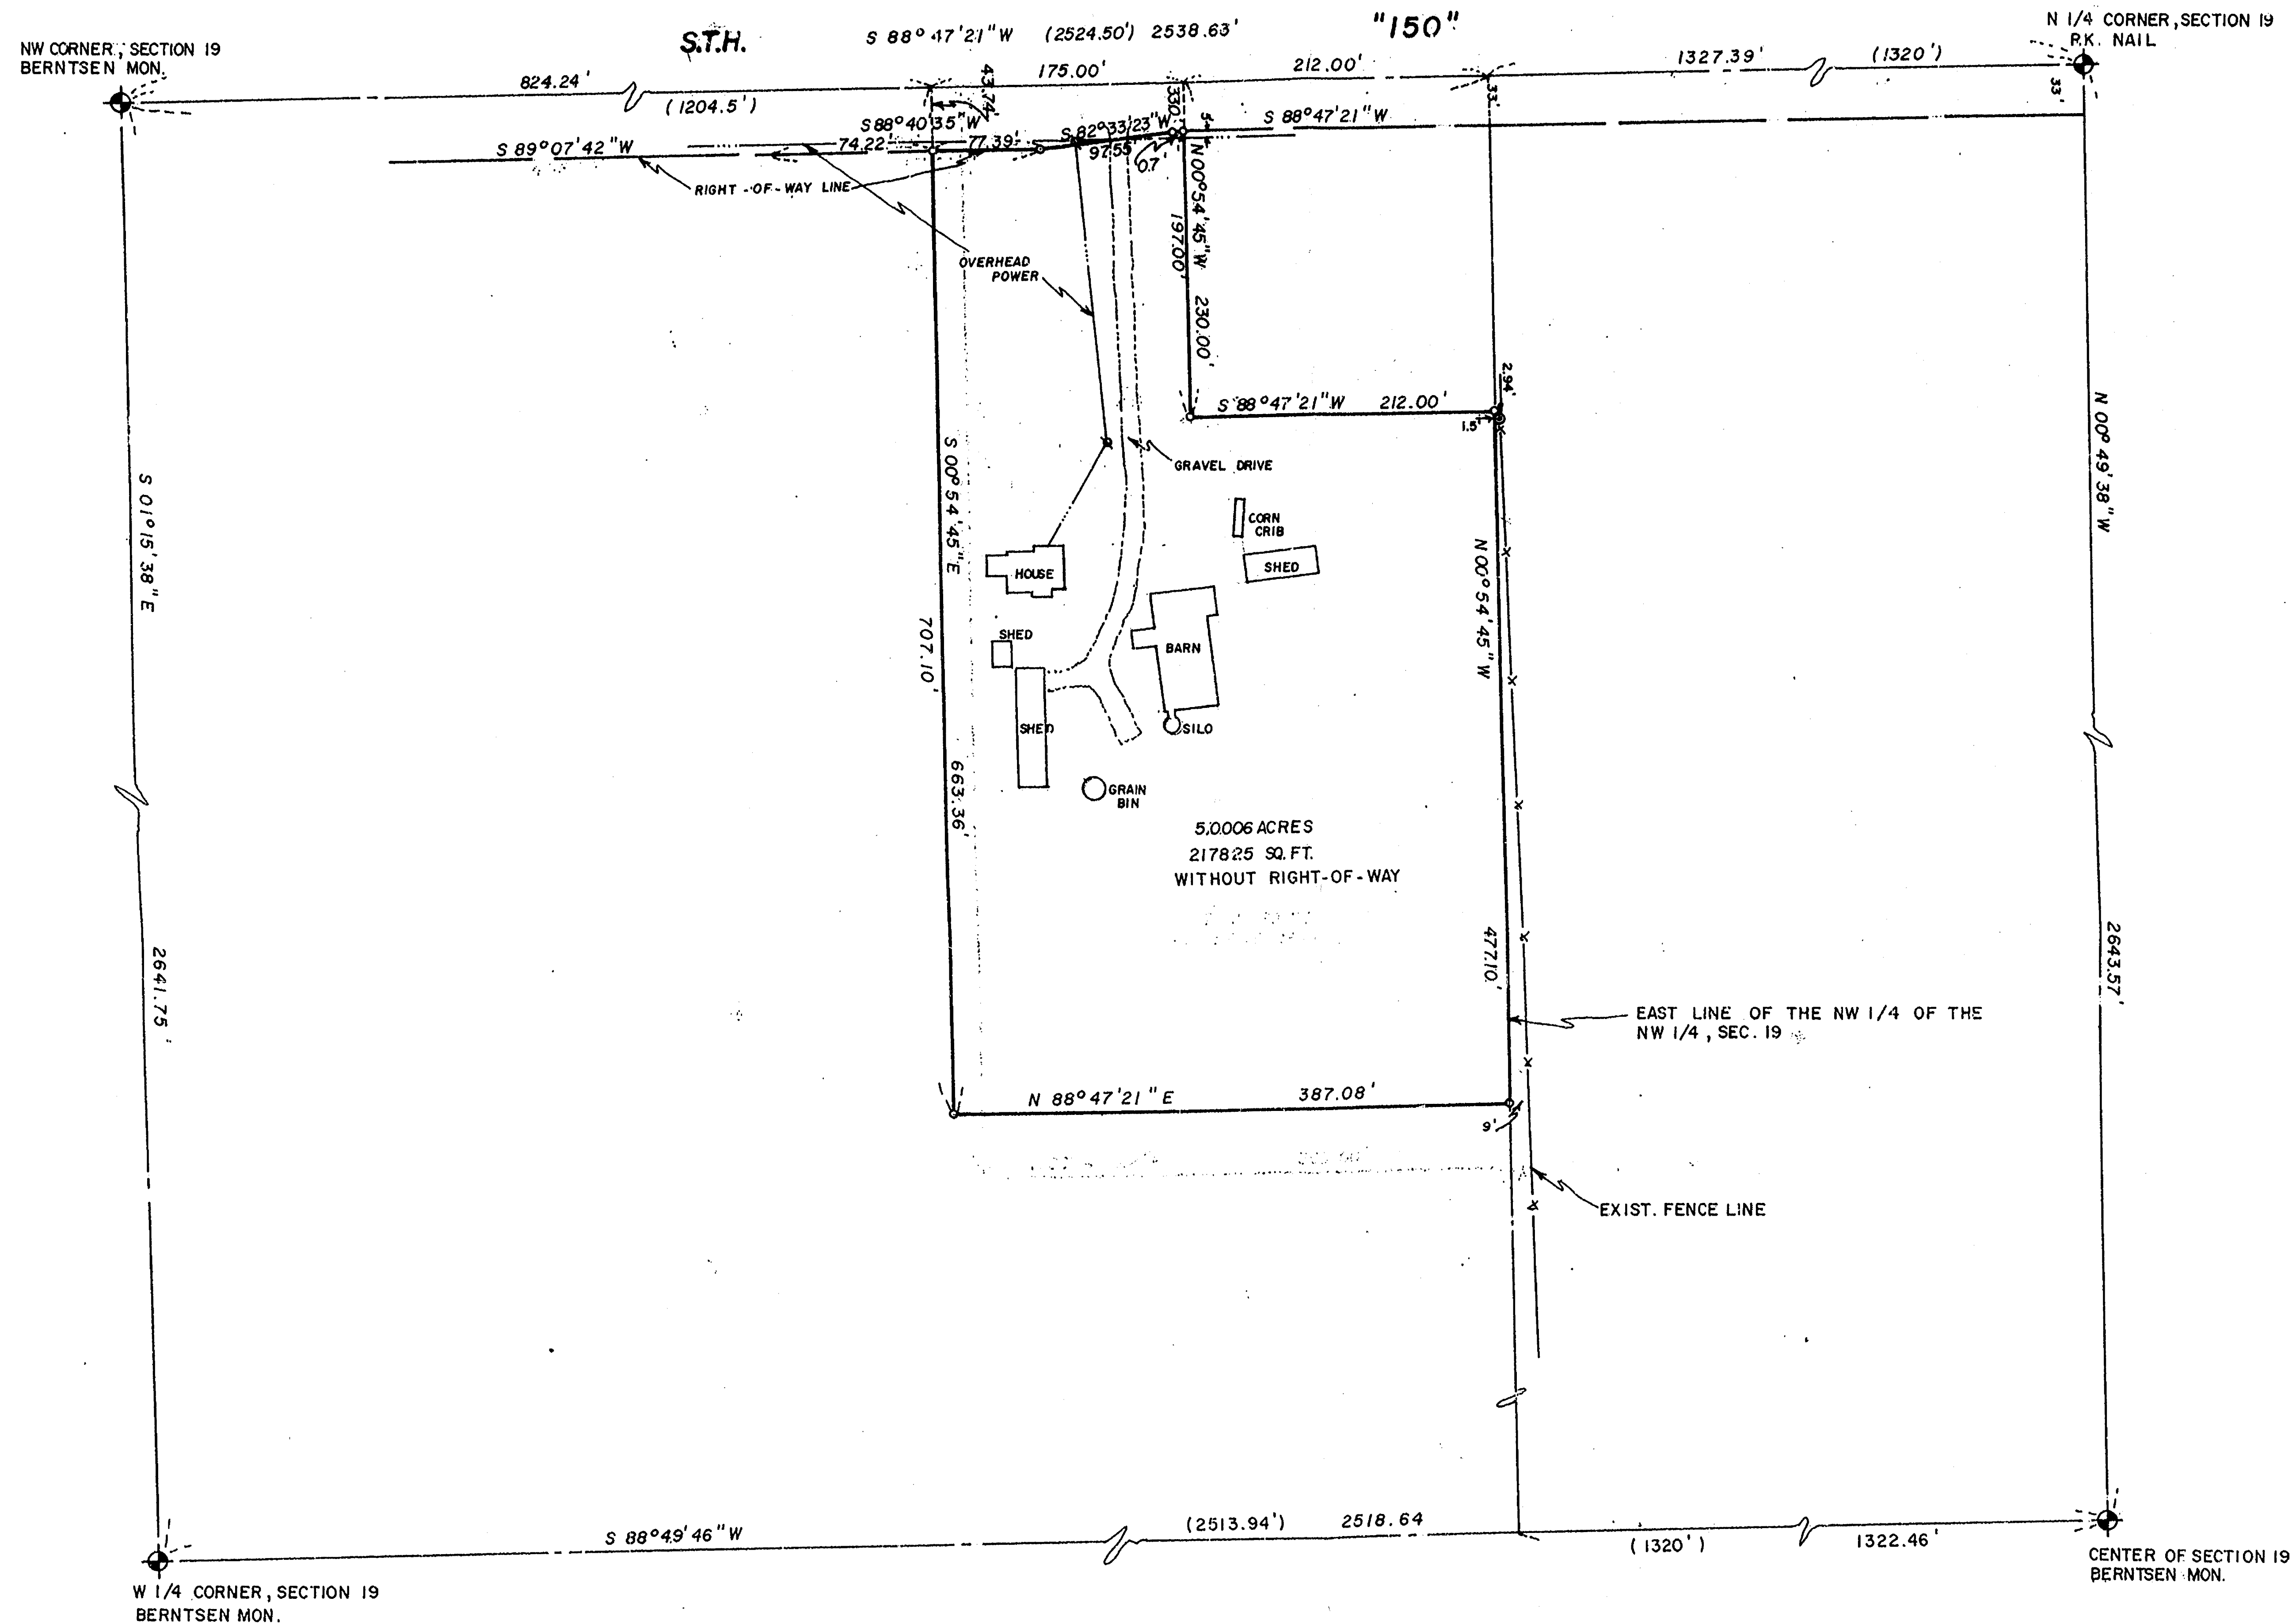


## Surveyor's Certificate

I, Charles F. Coopman, hereby certify that I have surveyed the property as shown and described, according to official records and that the plat above drawn is an accurate and correct representation of said survey, to the best of my knowledge and belief.

12/27/88  
Date

Charles F. Coopman  
Charles F. Coopman, Reg. Land Surveyor No. S-1717

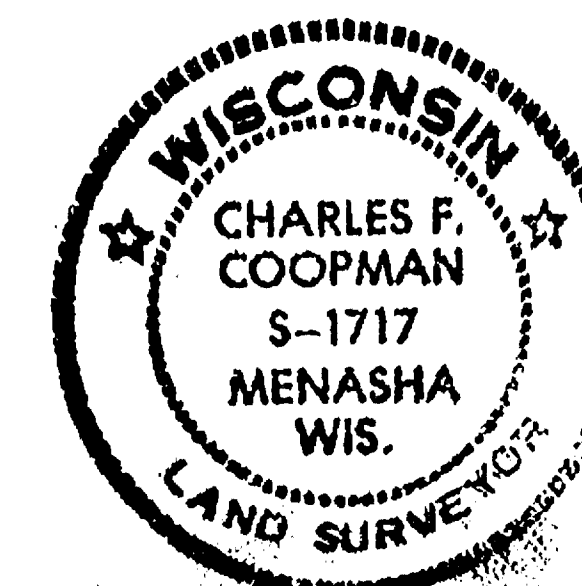

## MARTENSON & EISELE, INC.

CONSULTING ENGINEERING and LAND SURVEYING  
1919 AMERICAN COURT  
NEENAH, WI 54956

SURVEY FOR: RALPH LUEDTKE  
LARSEN, WISCONSIN

SCALE: 1" = 100'

DATE: 12/22/88

DISK: 23  
JOB: 9

APPROVED BY


DRAWN BY D.W.C.

DRAWING NUMBER

267-067

# PLAT OF SURVEY


PART OF THE FRACTIONAL NORTHWEST 1/4 OF THE NORTHWEST 1/4 OF SECTION 19, TOWNSHIP 20 NORTH, RANGE 16 EAST, TOWN OF CLAYTON, WINNEBAGO COUNTY, WISCONSIN.

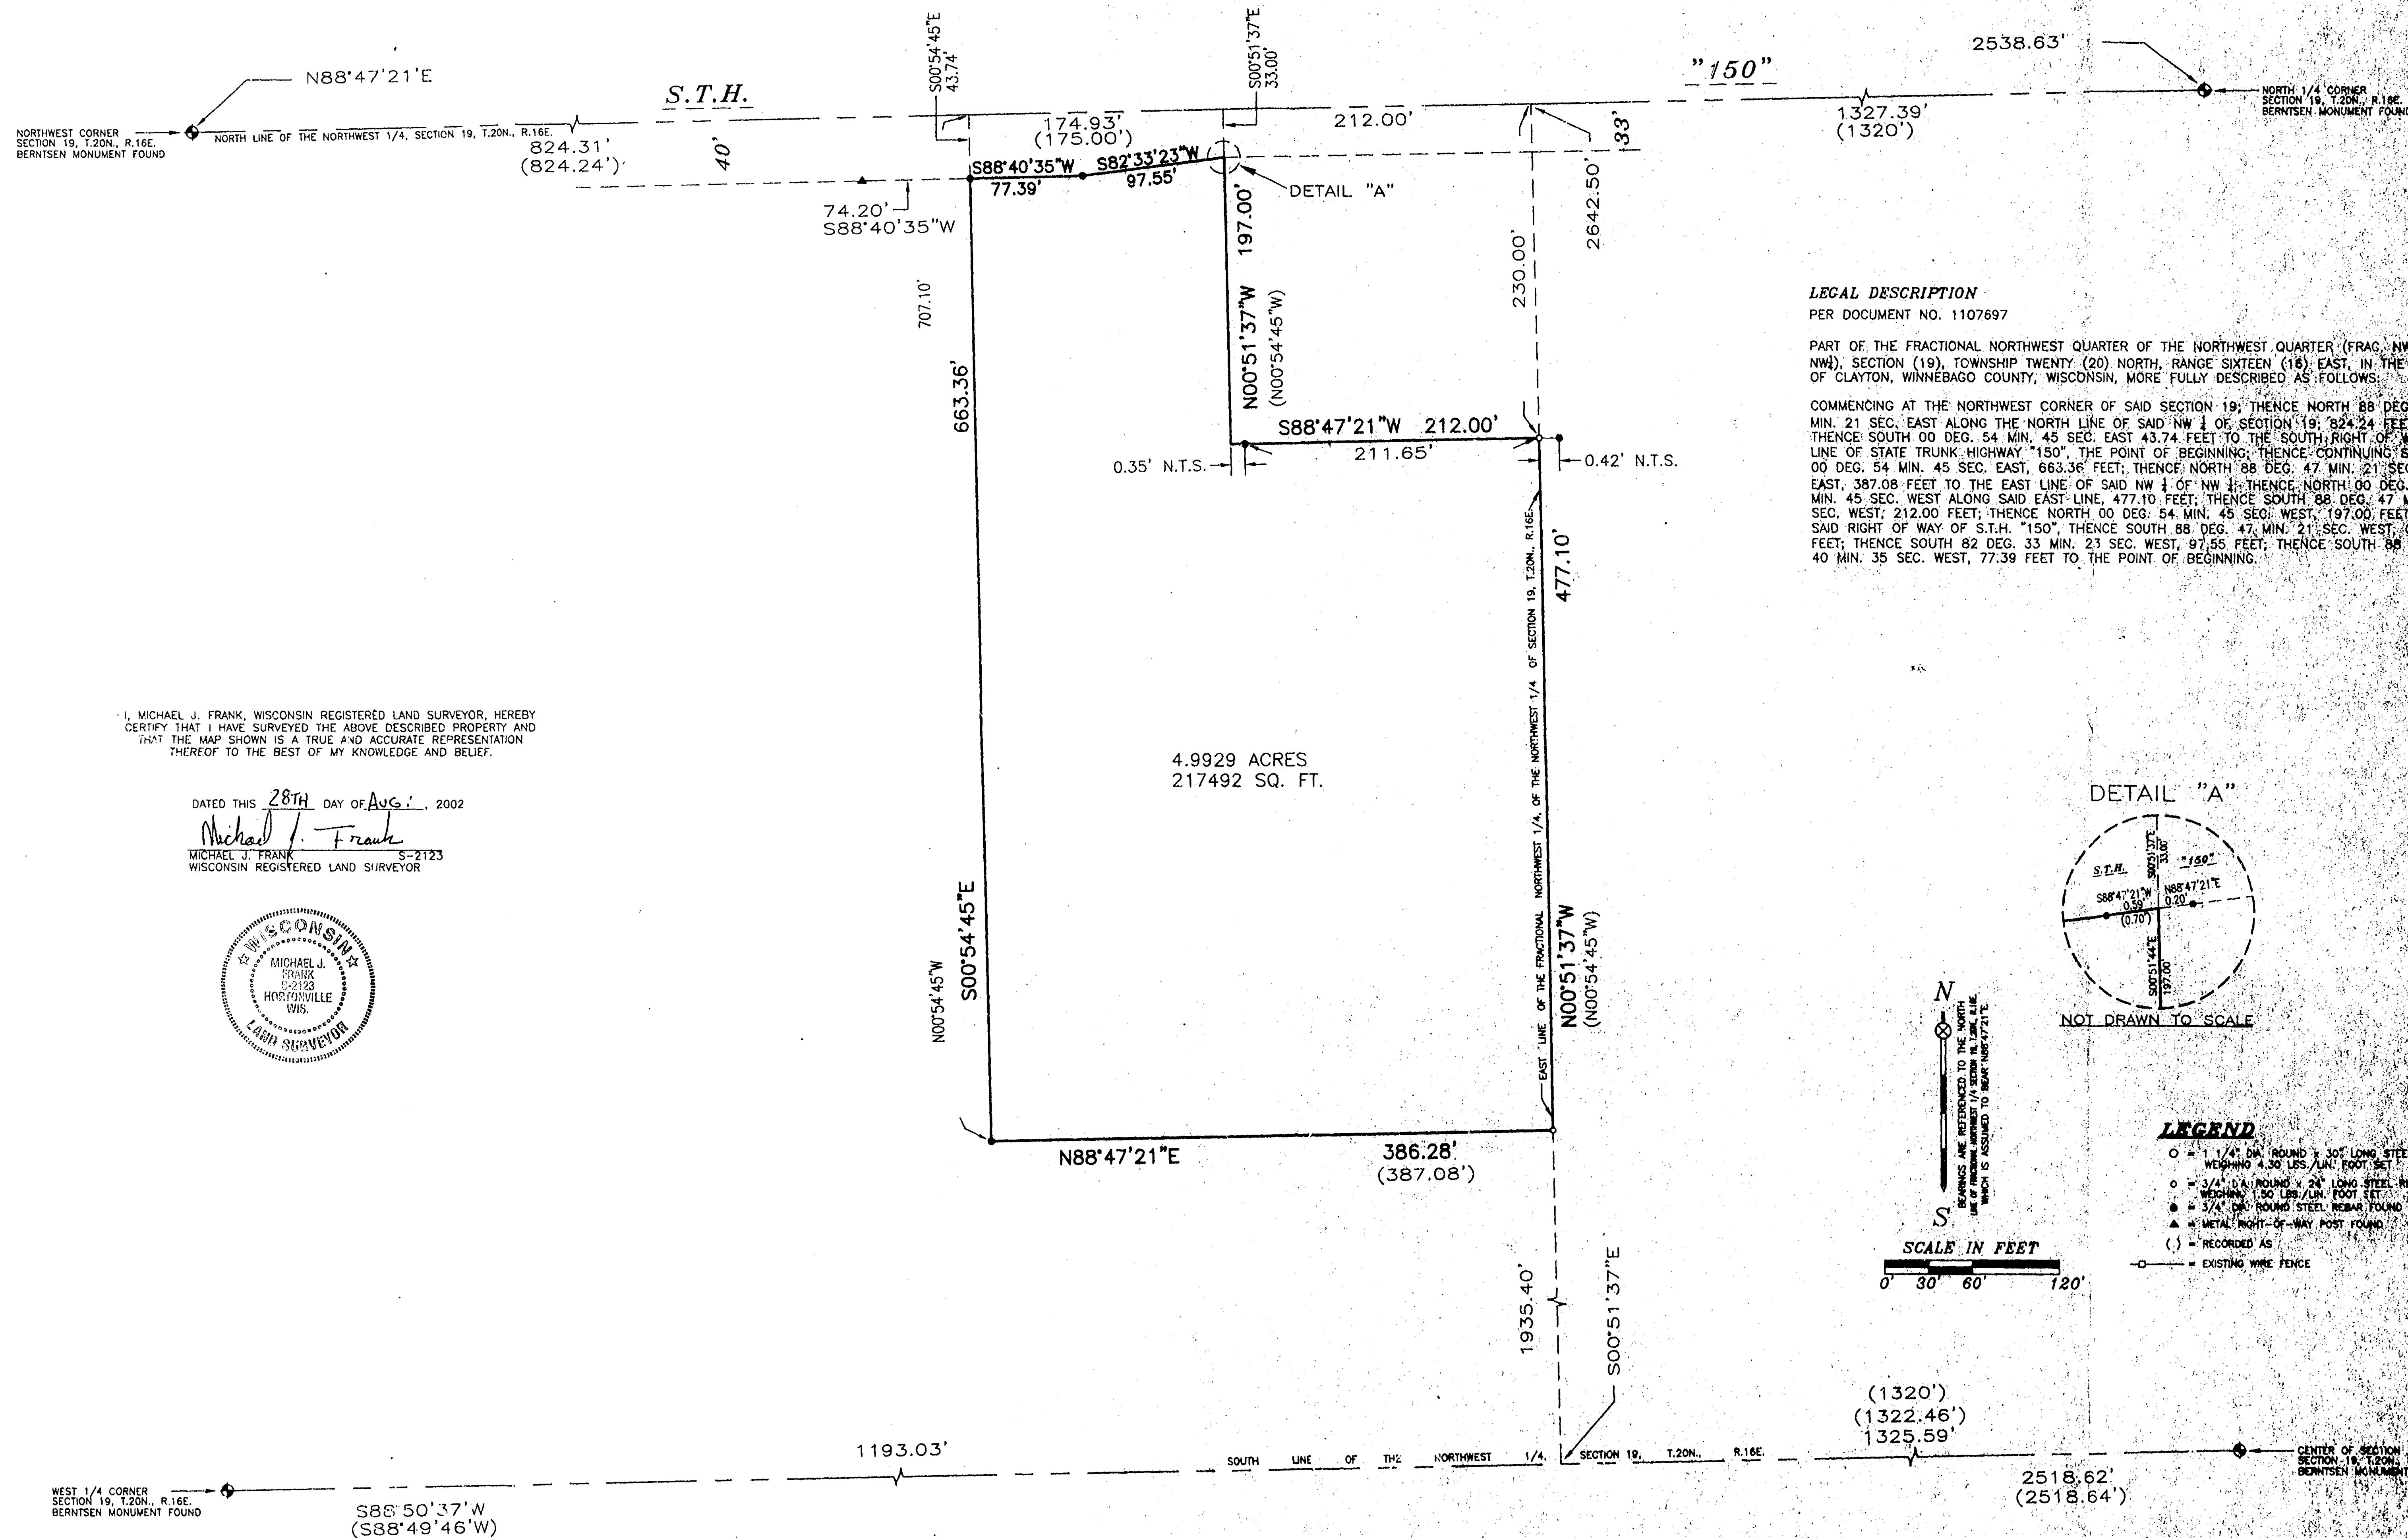

I, MICHAEL J. FRANK, WISCONSIN REGISTERED LAND SURVEYOR, HEREBY CERTIFY THAT I HAVE SURVEYED THE ABOVE DESCRIBED PROPERTY AND THAT THE MAP SHOWN IS A TRUE AND ACCURATE REPRESENTATION THEREOF TO THE BEST OF MY KNOWLEDGE AND BELIEF.


DATED THIS 28TH DAY OF AUG., 2002

Michael J. Frank  
MICHAEL J. FRANK  
S-2123  
WISCONSIN REGISTERED LAND SURVEYOR

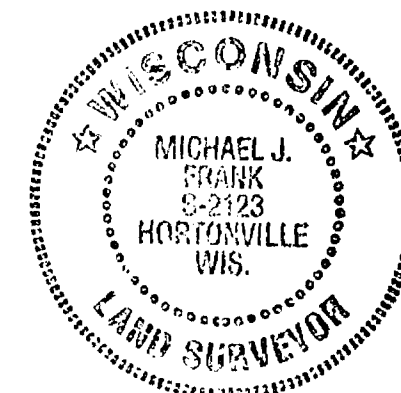

SCHULER & ASSOCIATES, INC.  
LAND SURVEYORS & ENGINEERS  
214 E. Main Street, Clayton, WI 53009  
Tel: 920.834.1111 Fax: 920.834.1112


PLAT OF SURVEY FOR  
PAUL SWENBERG  
S-2097  
CLAYTON, WIS.

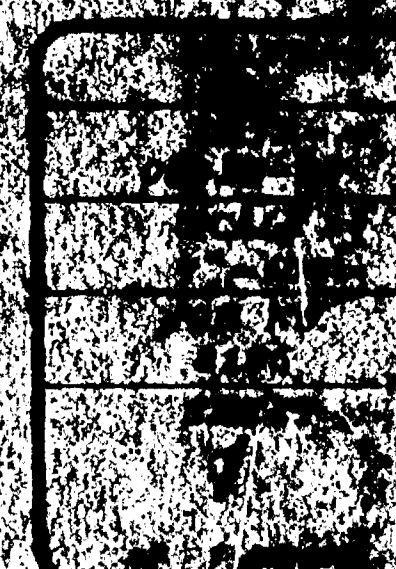

CLAYTON SEC. 19, T.20N., R.16E.

# PLAT OF SURVEY


PART OF THE FRACTIONAL NORTHWEST 1/4 OF THE NORTHWEST 1/4 OF SECTION 19, TOWNSHIP 20 NORTH, RANGE 16 EAST, TOWN OF CLAYTON, WINNEBAGO COUNTY, WISCONSIN.

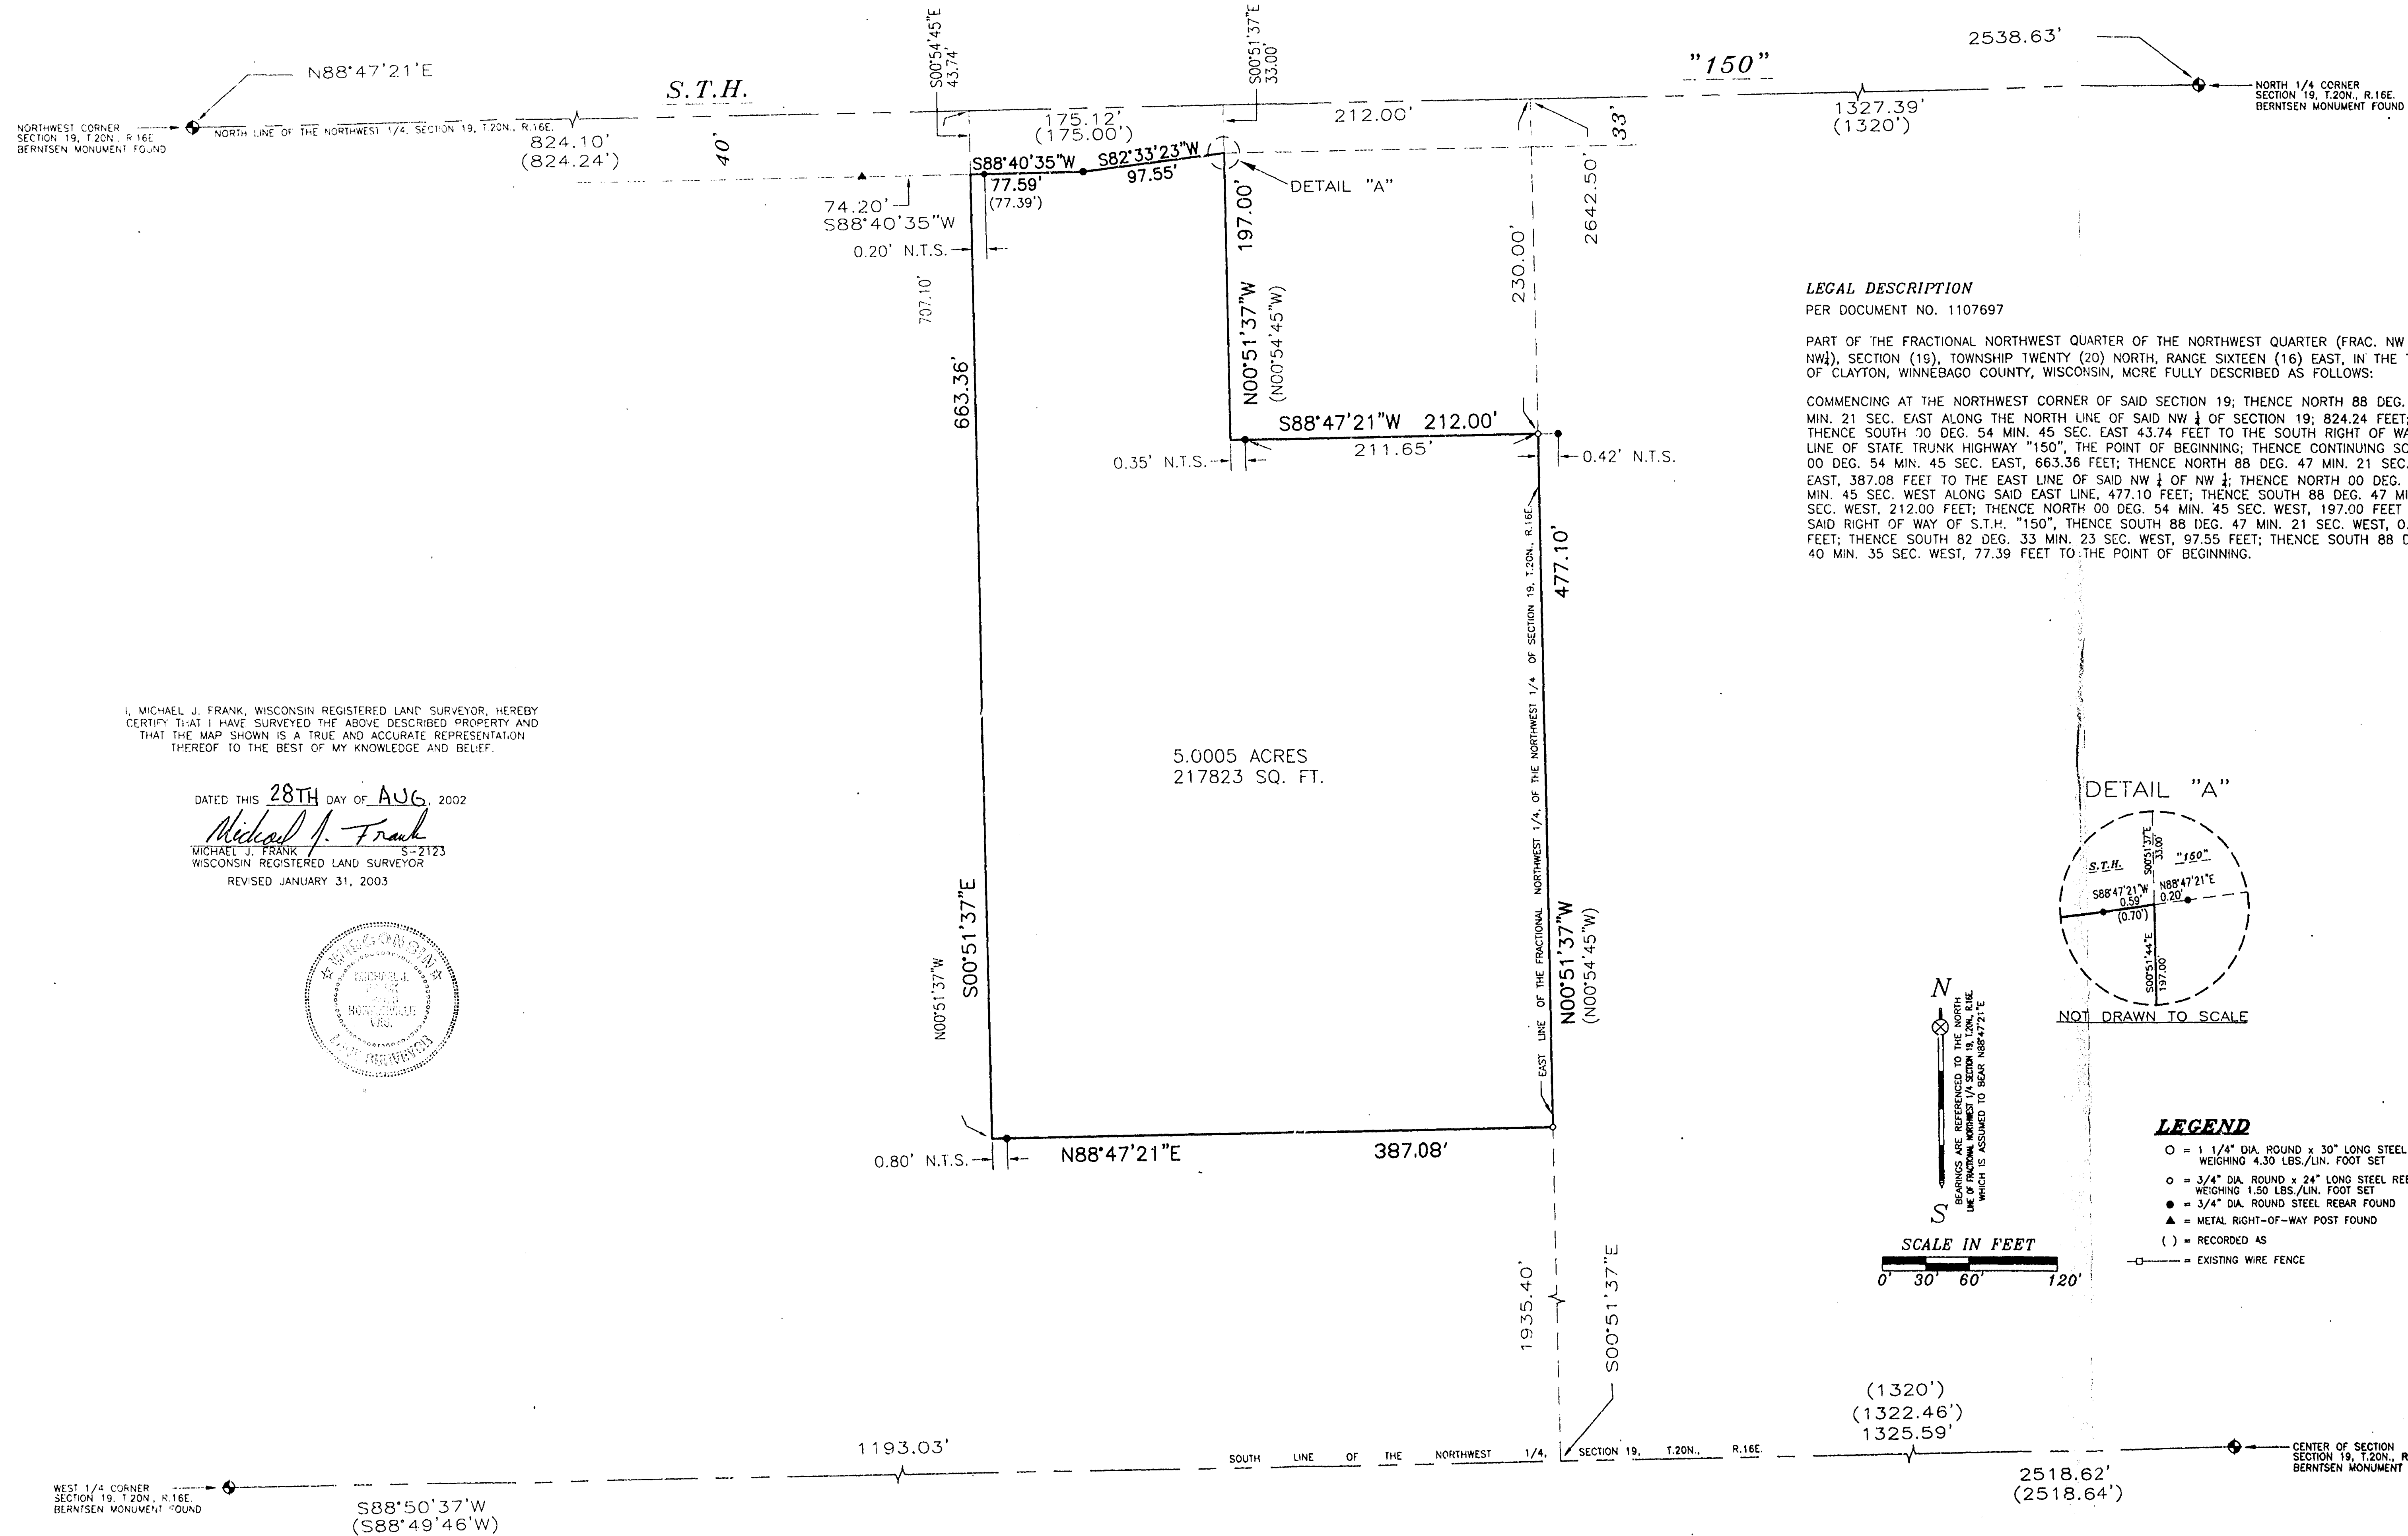

I, MICHAEL J. FRANK, WISCONSIN REGISTERED LAND SURVEYOR, HEREBY CERTIFY THAT I HAVE SURVEYED THE ABOVE DESCRIBED PROPERTY AND THAT THE MAP SHOWN IS A TRUE AND ACCURATE REPRESENTATION THEREOF TO THE BEST OF MY KNOWLEDGE AND BELIEF.

DATED THIS 28TH DAY OF AUG. 2002

Michael J. Frank  
MICHAEL J. FRANK  
WISCONSIN REGISTERED LAND SURVEYOR  
REVISED JANUARY 31, 2003

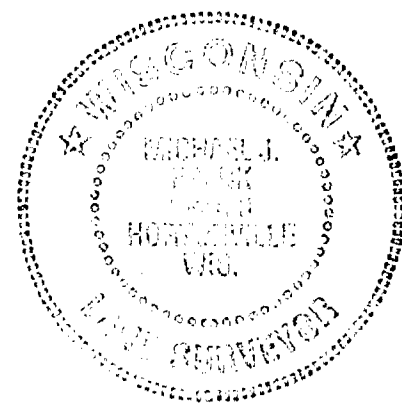

## REVISIONS

SCHULER & ASSOCIATES, INC.  
LAND SURVEYORS & ENGINEERS  
2711 N. WALTON STREET, SUITE F, APPLETON, WI 54914-2126 (920) 784-9107

PLAT OF SURVEY FOR:  
PAUL SHOBERG  
4817 STATE RD. 150, LARSEN, WI 54957

DRAWN  
DATE  
08-28-02  
SCALE  
1"=100'  
JOB NO.  
3185  
SHEET  
1  
OF 1 SHEETS

CLAYTON SEC. 19 - T20N - R16E