


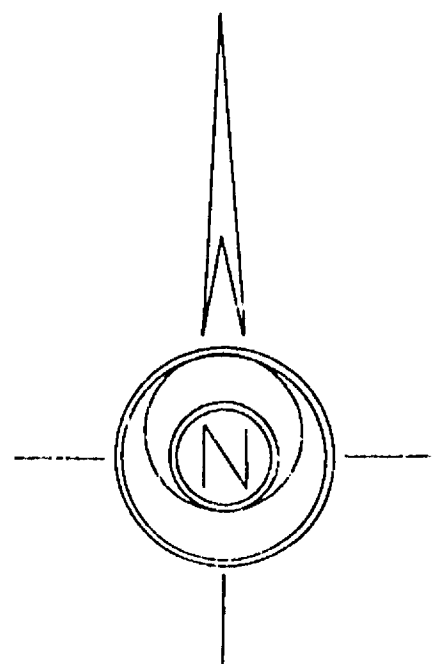

BEARINGS ARE REFERENCED TO THE NORTH LINE OF THE NORTHWEST 1/4 OF SECTION 20, T 20 N, R 16 E, WHICH IS RECORDED TO BEAR N 88°21'50" E.


LEGEND

- STEEL FENCE POST FOUND
- 3/4"x 24" REBAR SET
- △ RAILROAD SPIKE SET
- 3/4" REBAR FOUND
- 1" IRON PIPE FOUND
- P.K. NAIL SET
- FENCE



SCALE: 1" = 2000'


SECTION 19 & 20
TOWN 20 NORTH
RANGE 16 EAST

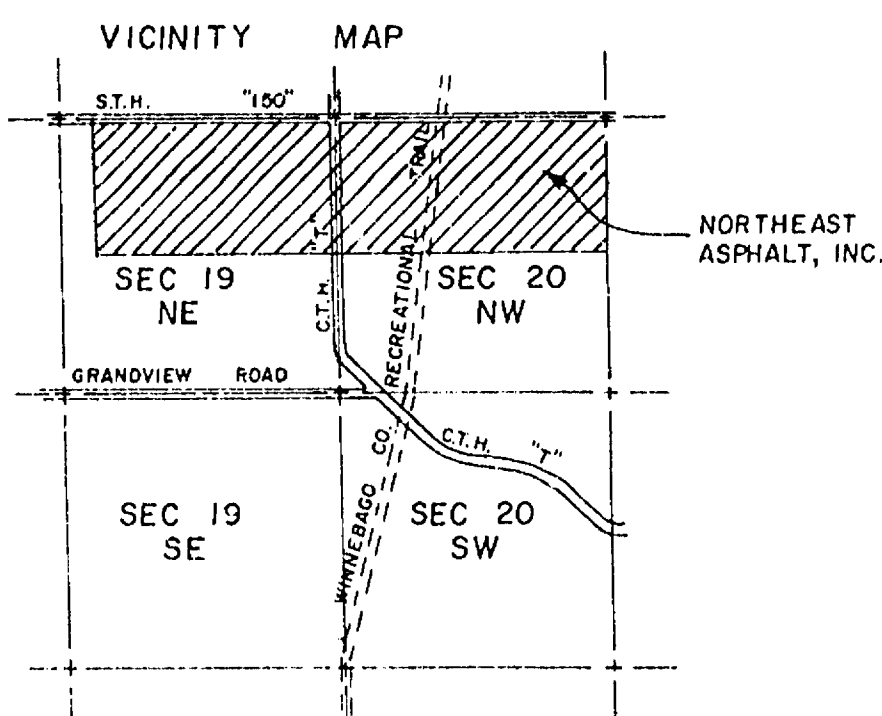


SURVEYOR'S CERTIFICATE:

I, JAMES E. SMITH, HEREBY CERTIFY THAT I HAVE SURVEYED THE PROPERTY AS SHOWN AND DESCRIBED, ACCORDING TO OFFICIAL RECORDS AND THAT THE PLAT ABOVE DRAWN IS AN ACCURATE AND CORRECT REPRESENTATION OF SAID SURVEY, TO THE BEST OF MY KNOWLEDGE AND BELIEF

DATE MARCH 14, 1990 James E. Smith
JAMES E. SMITH, R.L.S., S-1803

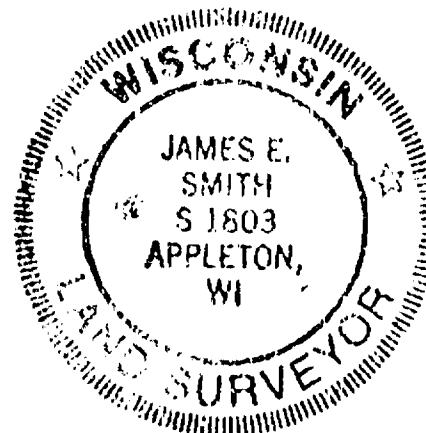

PRELIMINARY

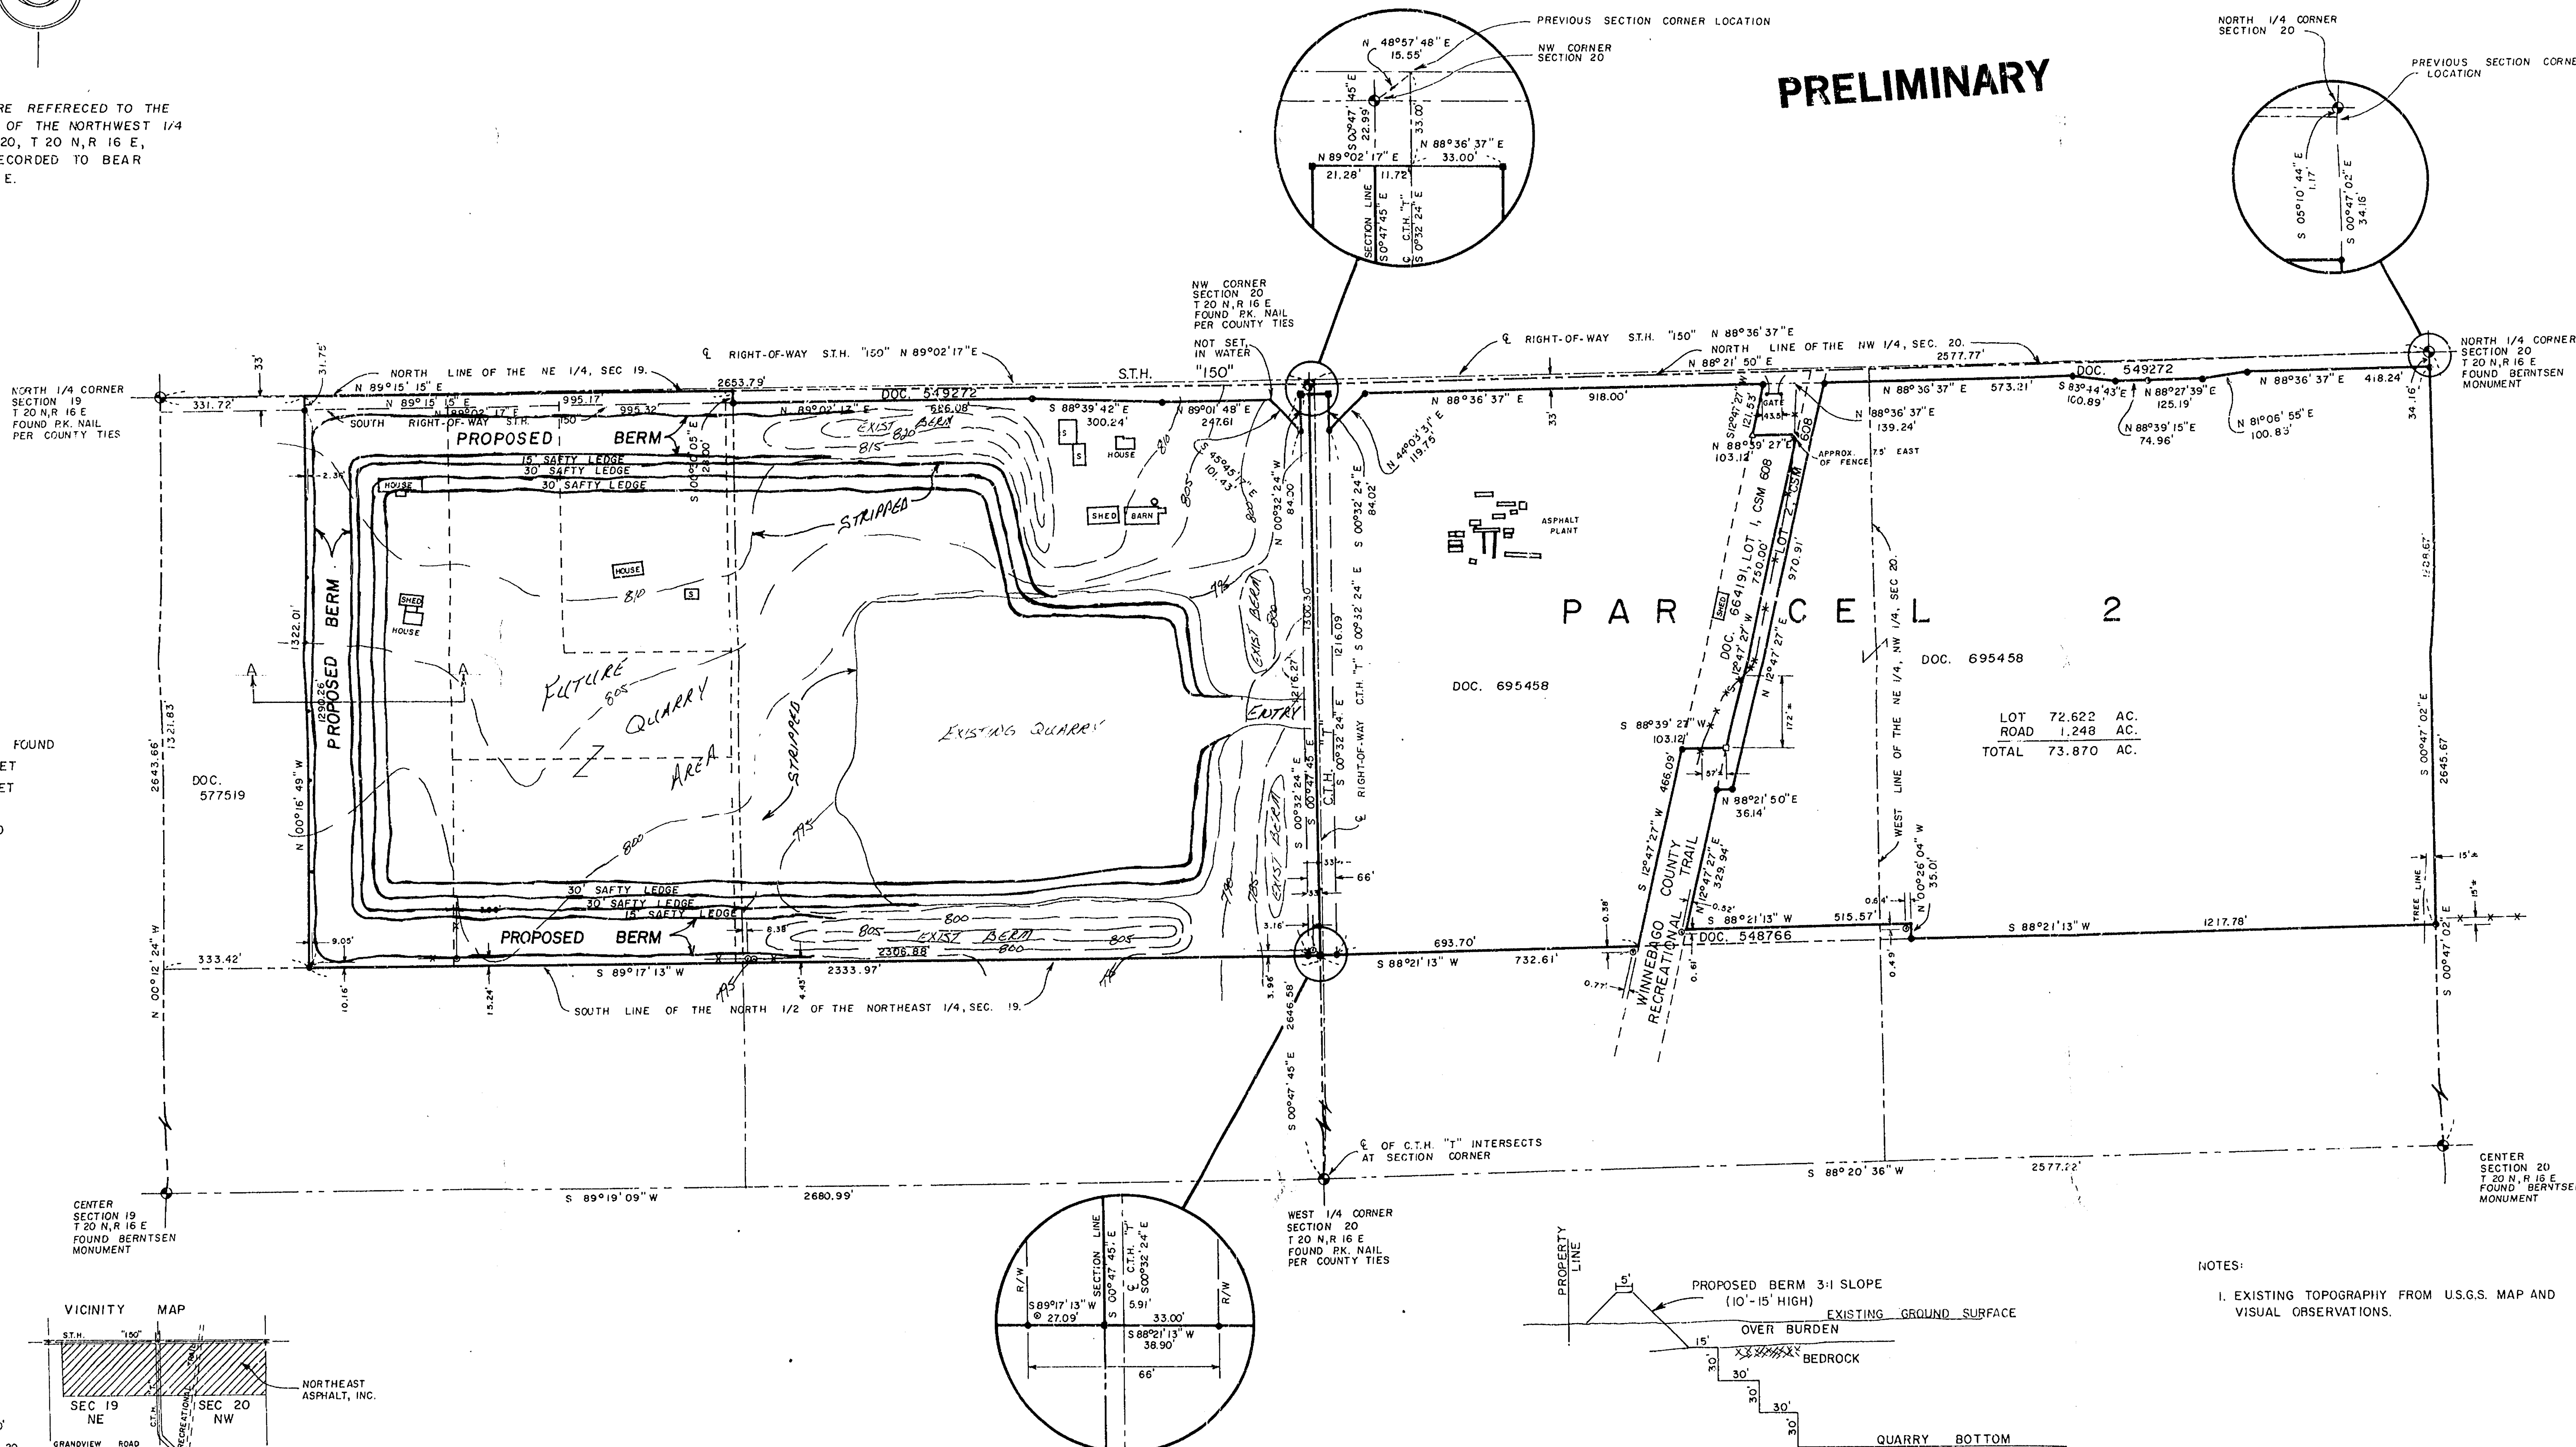

NOTES:

1. EXISTING TOPOGRAPHY FROM U.S.G.S. MAP AND VISUAL OBSERVATIONS.

SECTION A-A
TYPICAL SECTION
NOT TO SCALE

QUARRY OPERATIONS PLAN

PART OF THE NORTHEAST 1/4 AND PART OF THE NORTHWEST 1/4 OF THE NORTHWEST 1/4 OF SECTION 19, AND PART OF THE NORTHWEST 1/4 AND PART OF THE NORTHWEST 1/4 OF SECTION 20, TOWN 20 NORTH, RANGE 16 EAST, TOWN OF CLAYTON, WINNEBAGO COUNTY, WISCONSIN.
FOR: 1920 AMERICAN COURT NEENAH, WI. 54956

NO.	DATE	REVISION
1		
2		
3		
4		
5		
6		
7		
8		
9		
10		

PAGE	DATE	SCALE	COMPILED BY	DISK	FILE	NO.
1	6-9-74	1" = 200'	J.E.S.	117	126707d	1

DRAWING NO. 267-071 B-1

SEE DRAWING NO. 267-071 A FOR TOPOGRAPHIC SURVEY PLANT SITE

Martenson & Eisele, Inc.
Consulting Engineering & Land Surveying
1919 American Court
Neenah, WI 54956
Ph. (414) 791-0381



CLAYTON SEC 19 & 20 N 16 E