


ALAN KROMM SURVEY

LOCATED IN PART OF THE SE 1/4 OF THE SW 1/4 OF SEC. 19, T.20N.
R.16E., TOWN OF CLAYTON, WINNEBAGO COUNTY, WISCONSIN

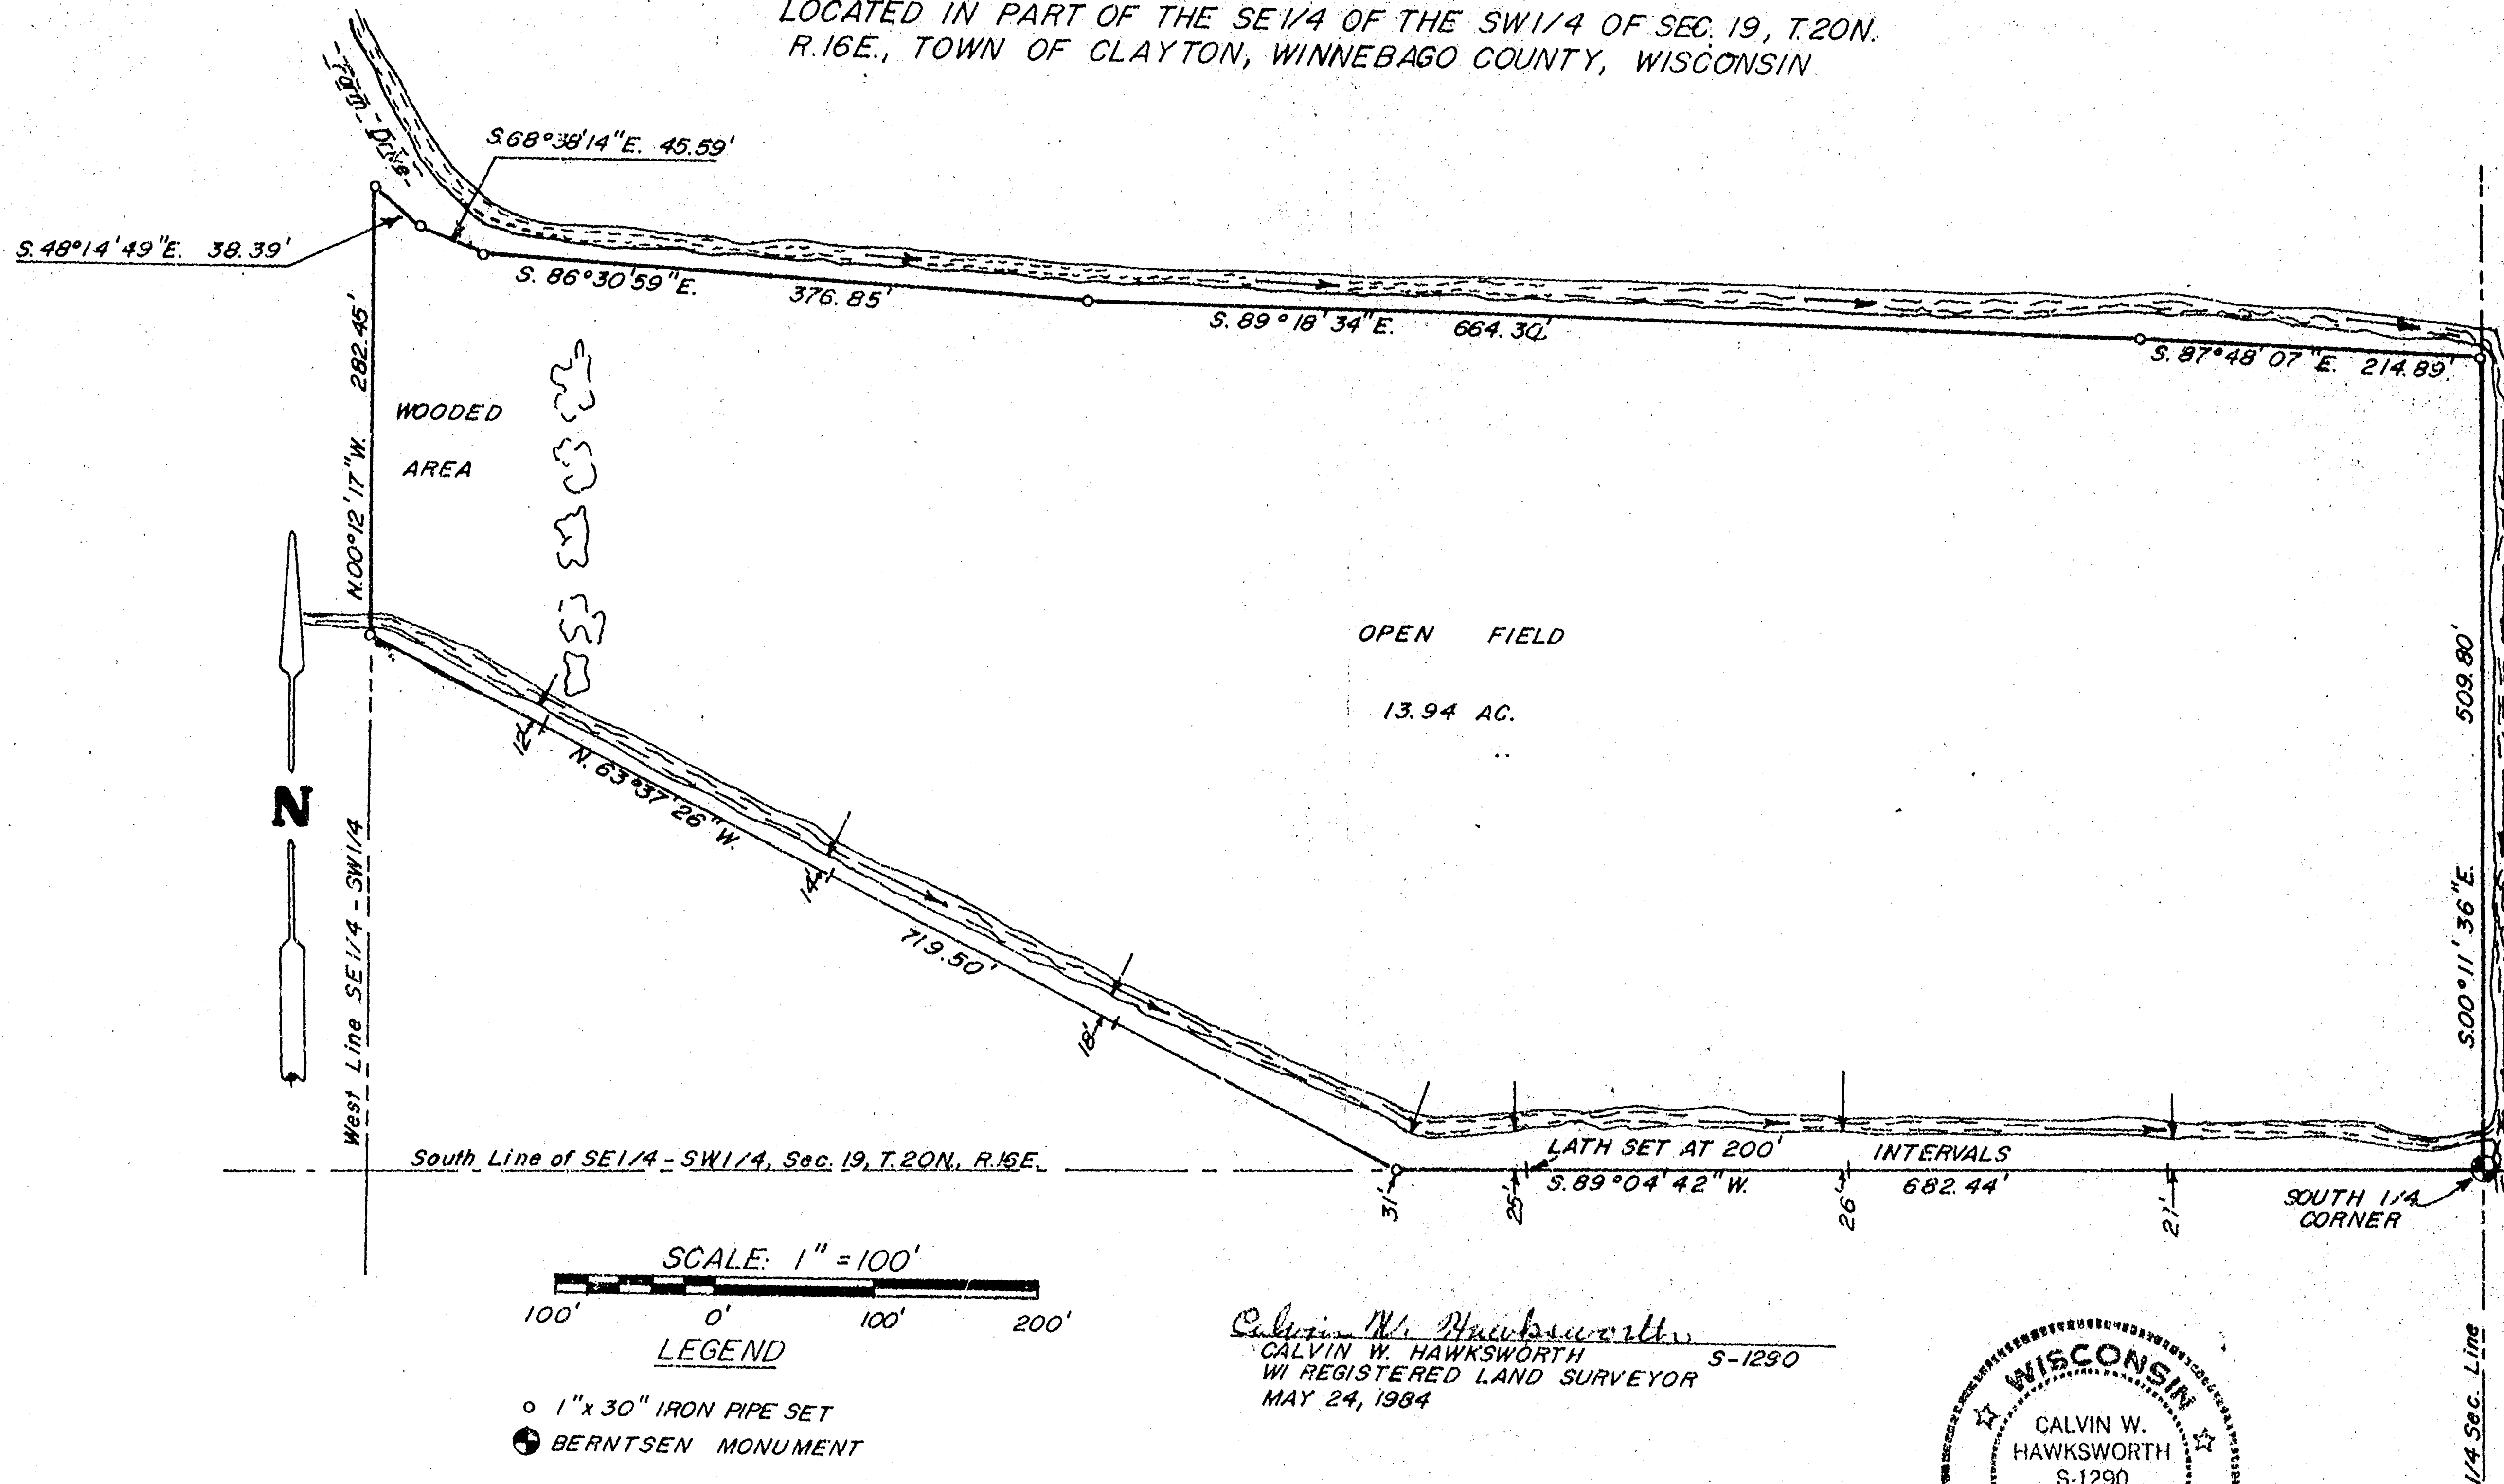


Calvin W. Hawksworth
CALVIN W. HAWKSWORTH S-1290
WI REGISTERED LAND SURVEYOR
MAY 24, 1984



SAYLER SURVEY, INC. LAND SURVEYORS WINNECONNE, WI FB.48 PG.72 S-001411

91-02-61

PLAT OF SURVEY

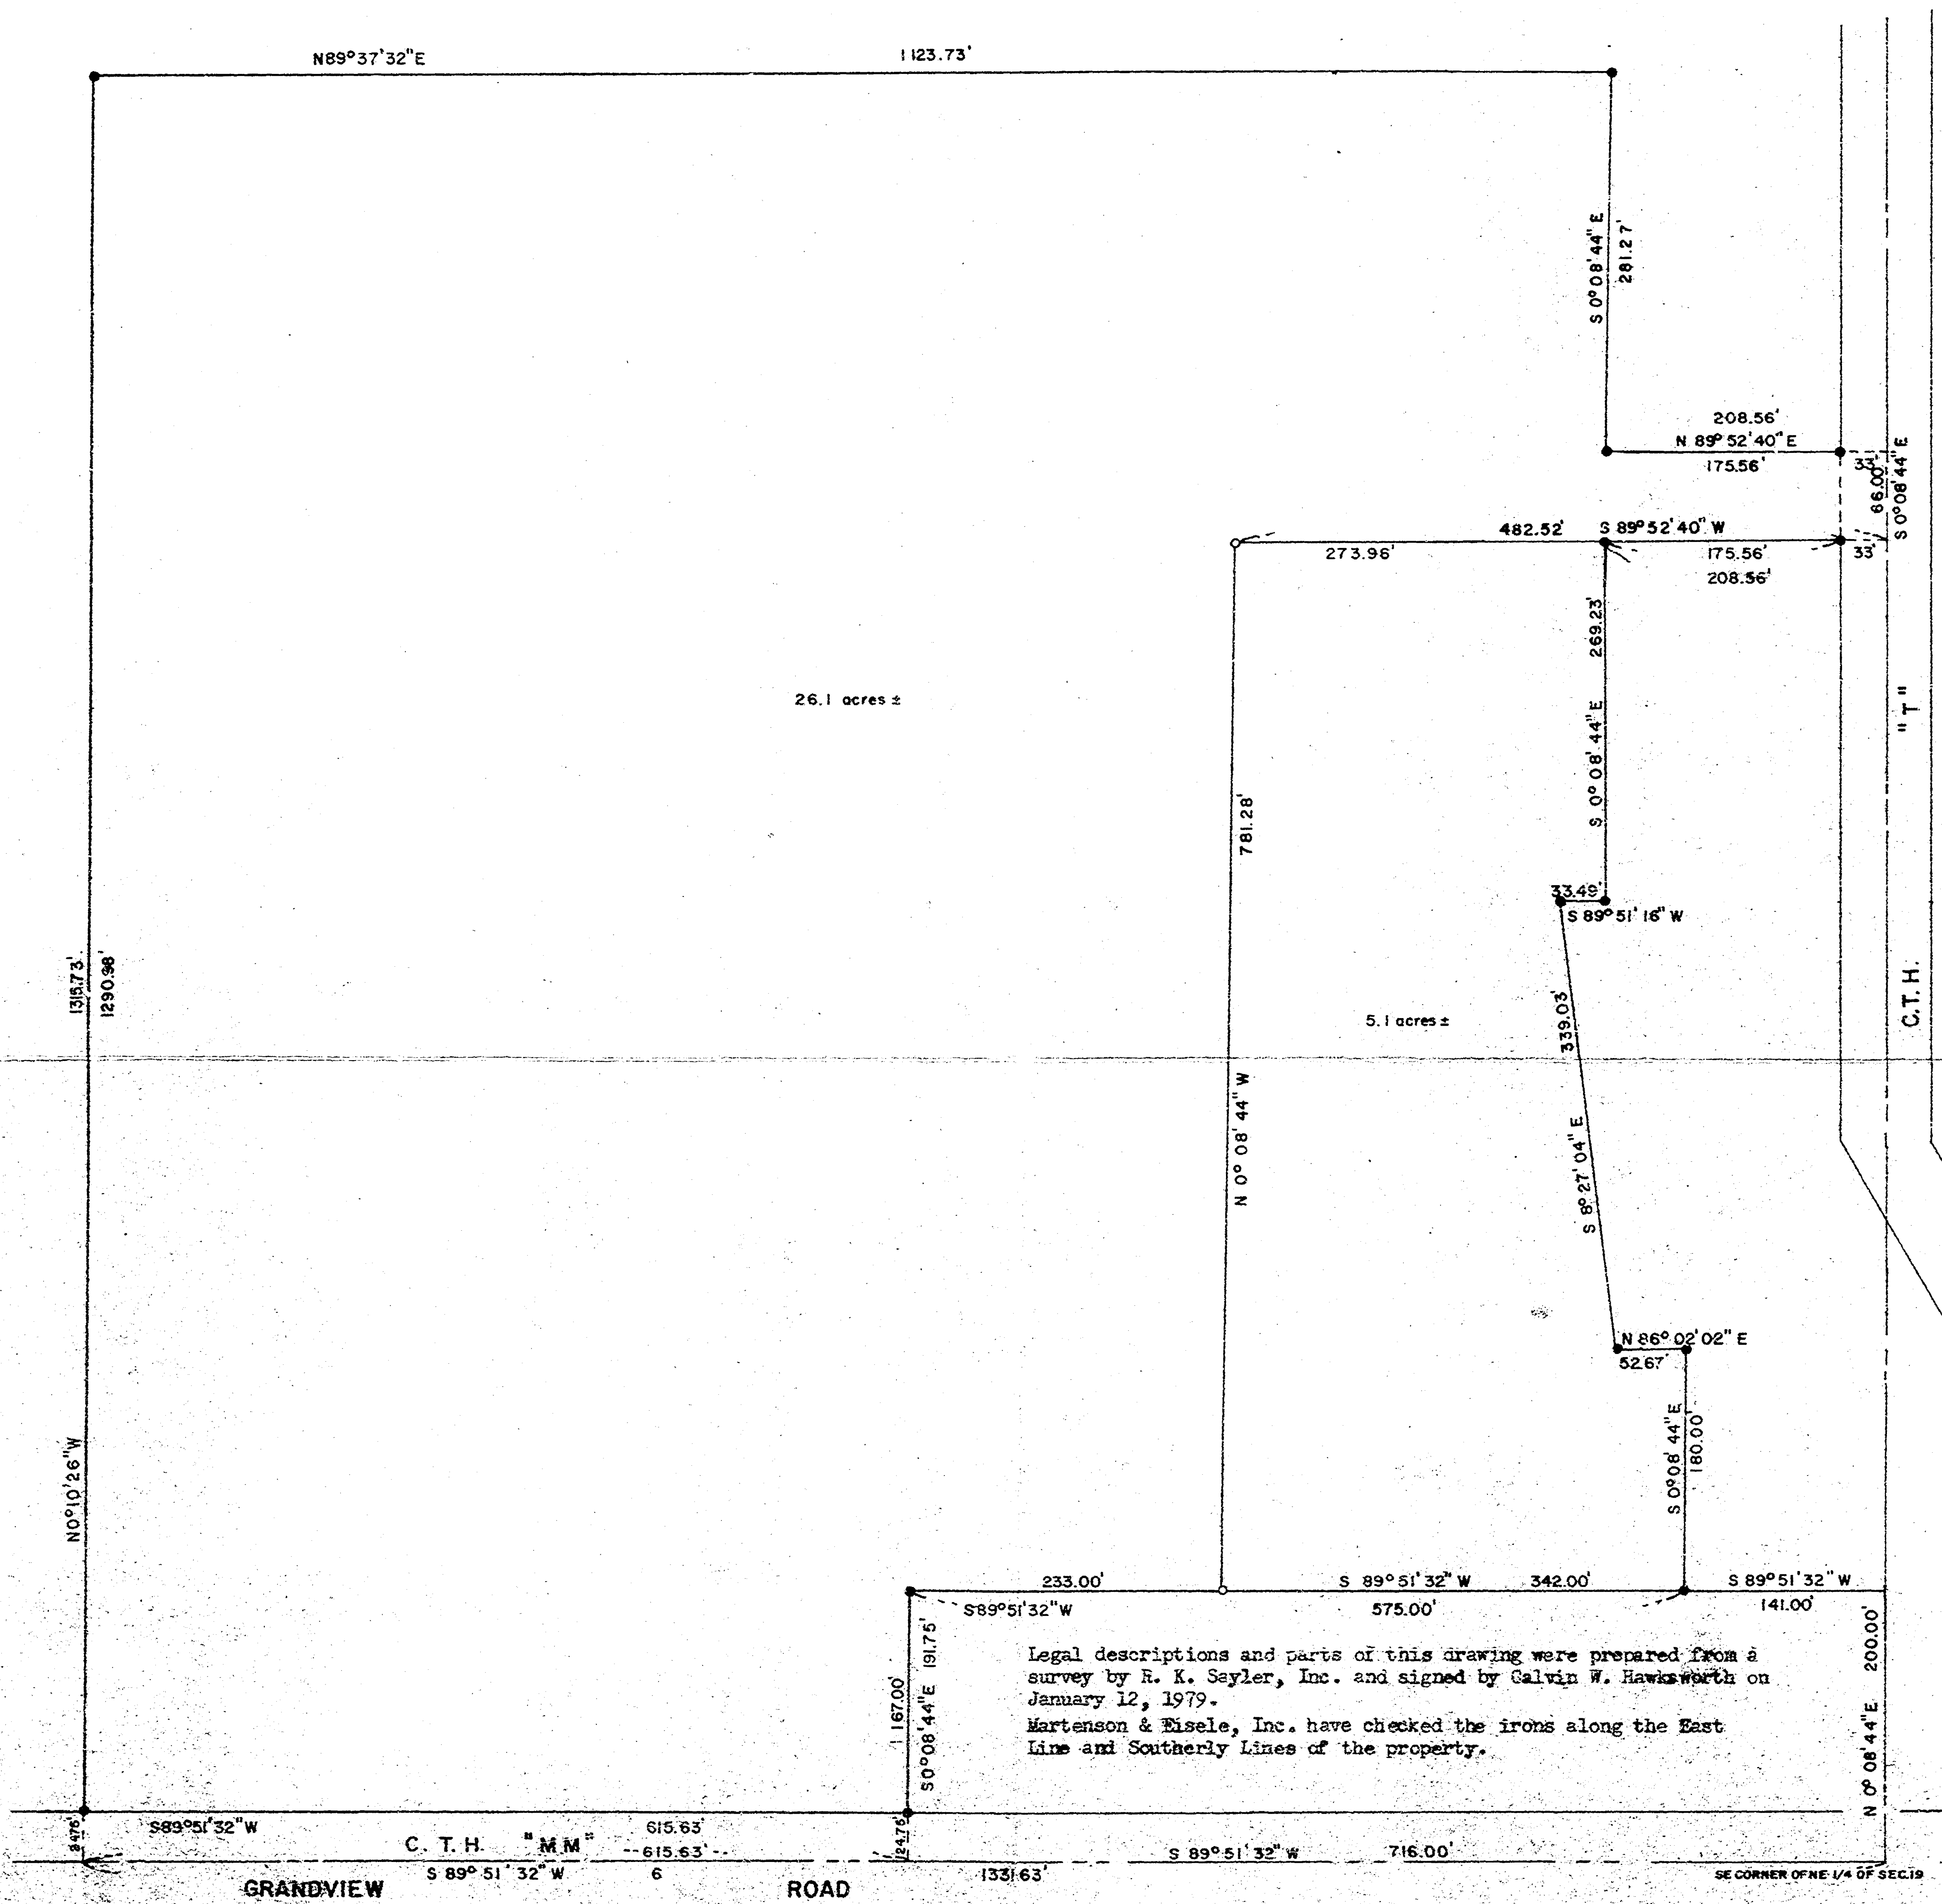



Surveyor's Certificate:

I, hereby certify that I have surveyed the property as shown and described, according to official records and that the plat above drawn is an accurate and correct representation of said survey Sept 9 1980, 1980.

David D. Eisele R.L.S. S-974

LEGEND

- - EXIST. 1" IRON PIPE
- - 3/4" x 24" REINFORCING BAR SET

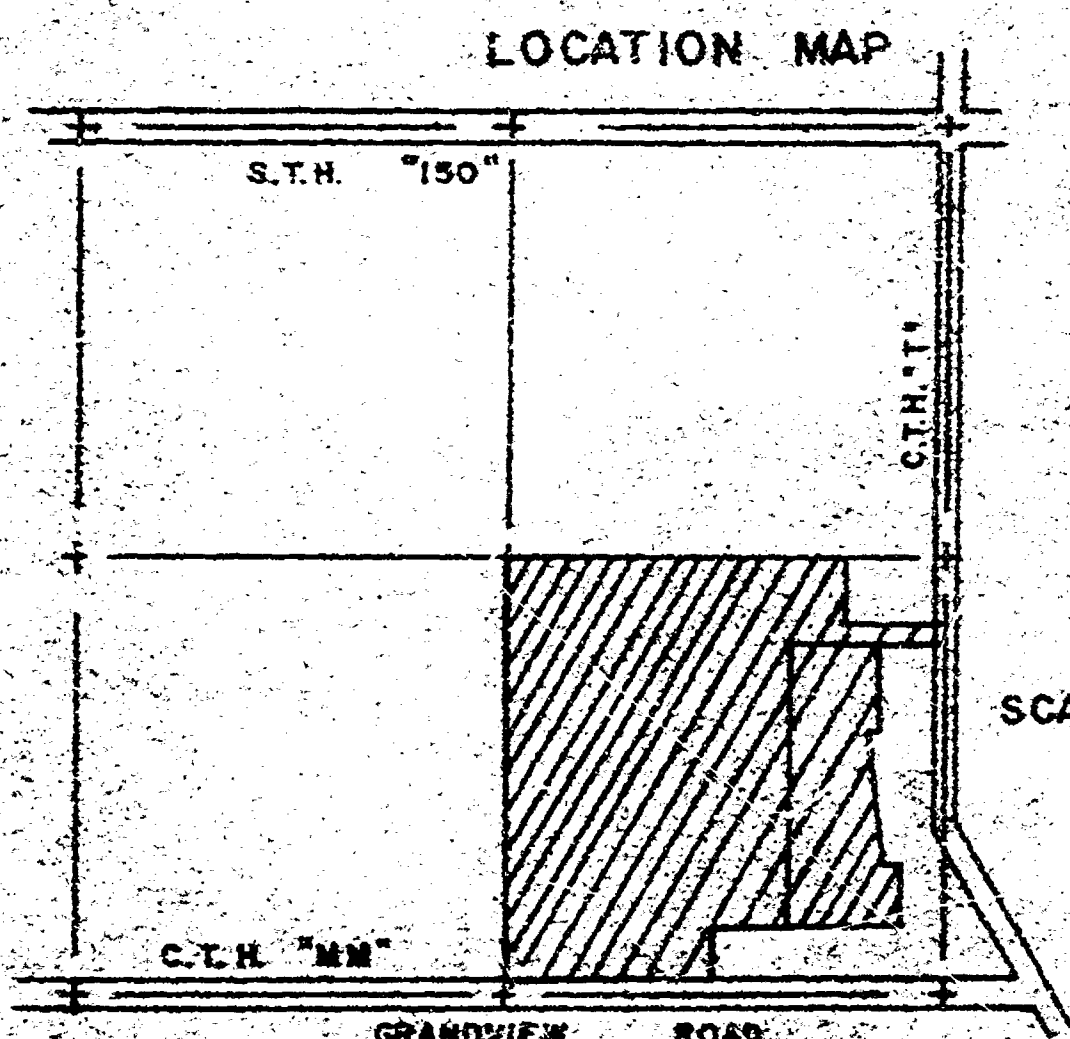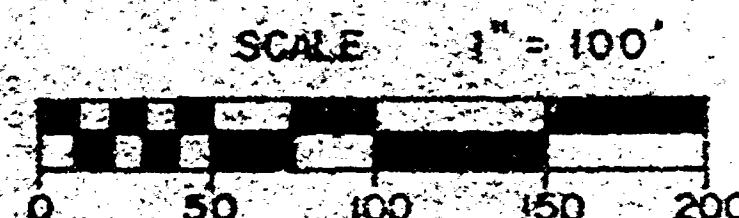



PART OF THE SE 1/4 OF THE NE 1/4 OF SEC. 19, T20N R16E IN THE TOWN OF CLAYTON, WINNEBAGO COUNTY, WIS.

SCALE 1"=1000'

MARTENSON & EISELE, INC.
CONSULTING ENGINEERING and LAND SURVEYING
1919 AMERICAN COURT
NEENAH, WI. 54956

SURVEY FOR: MR. CHARLES WITT 4512 GRANDVIEW ROAD LARSEN, WI. 54947		
SCALE: 1" = 100'	APPROVED BY:	DRAWN BY: WFS
DATE: 7-7-80		REVIEWED: 9/10/80
		DRAWING NUMBER 215-0


19-20-16

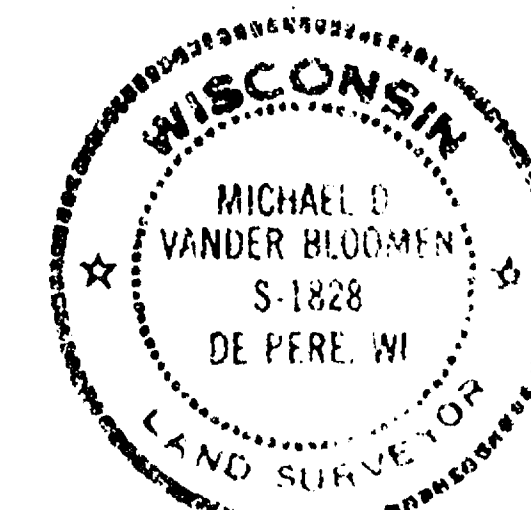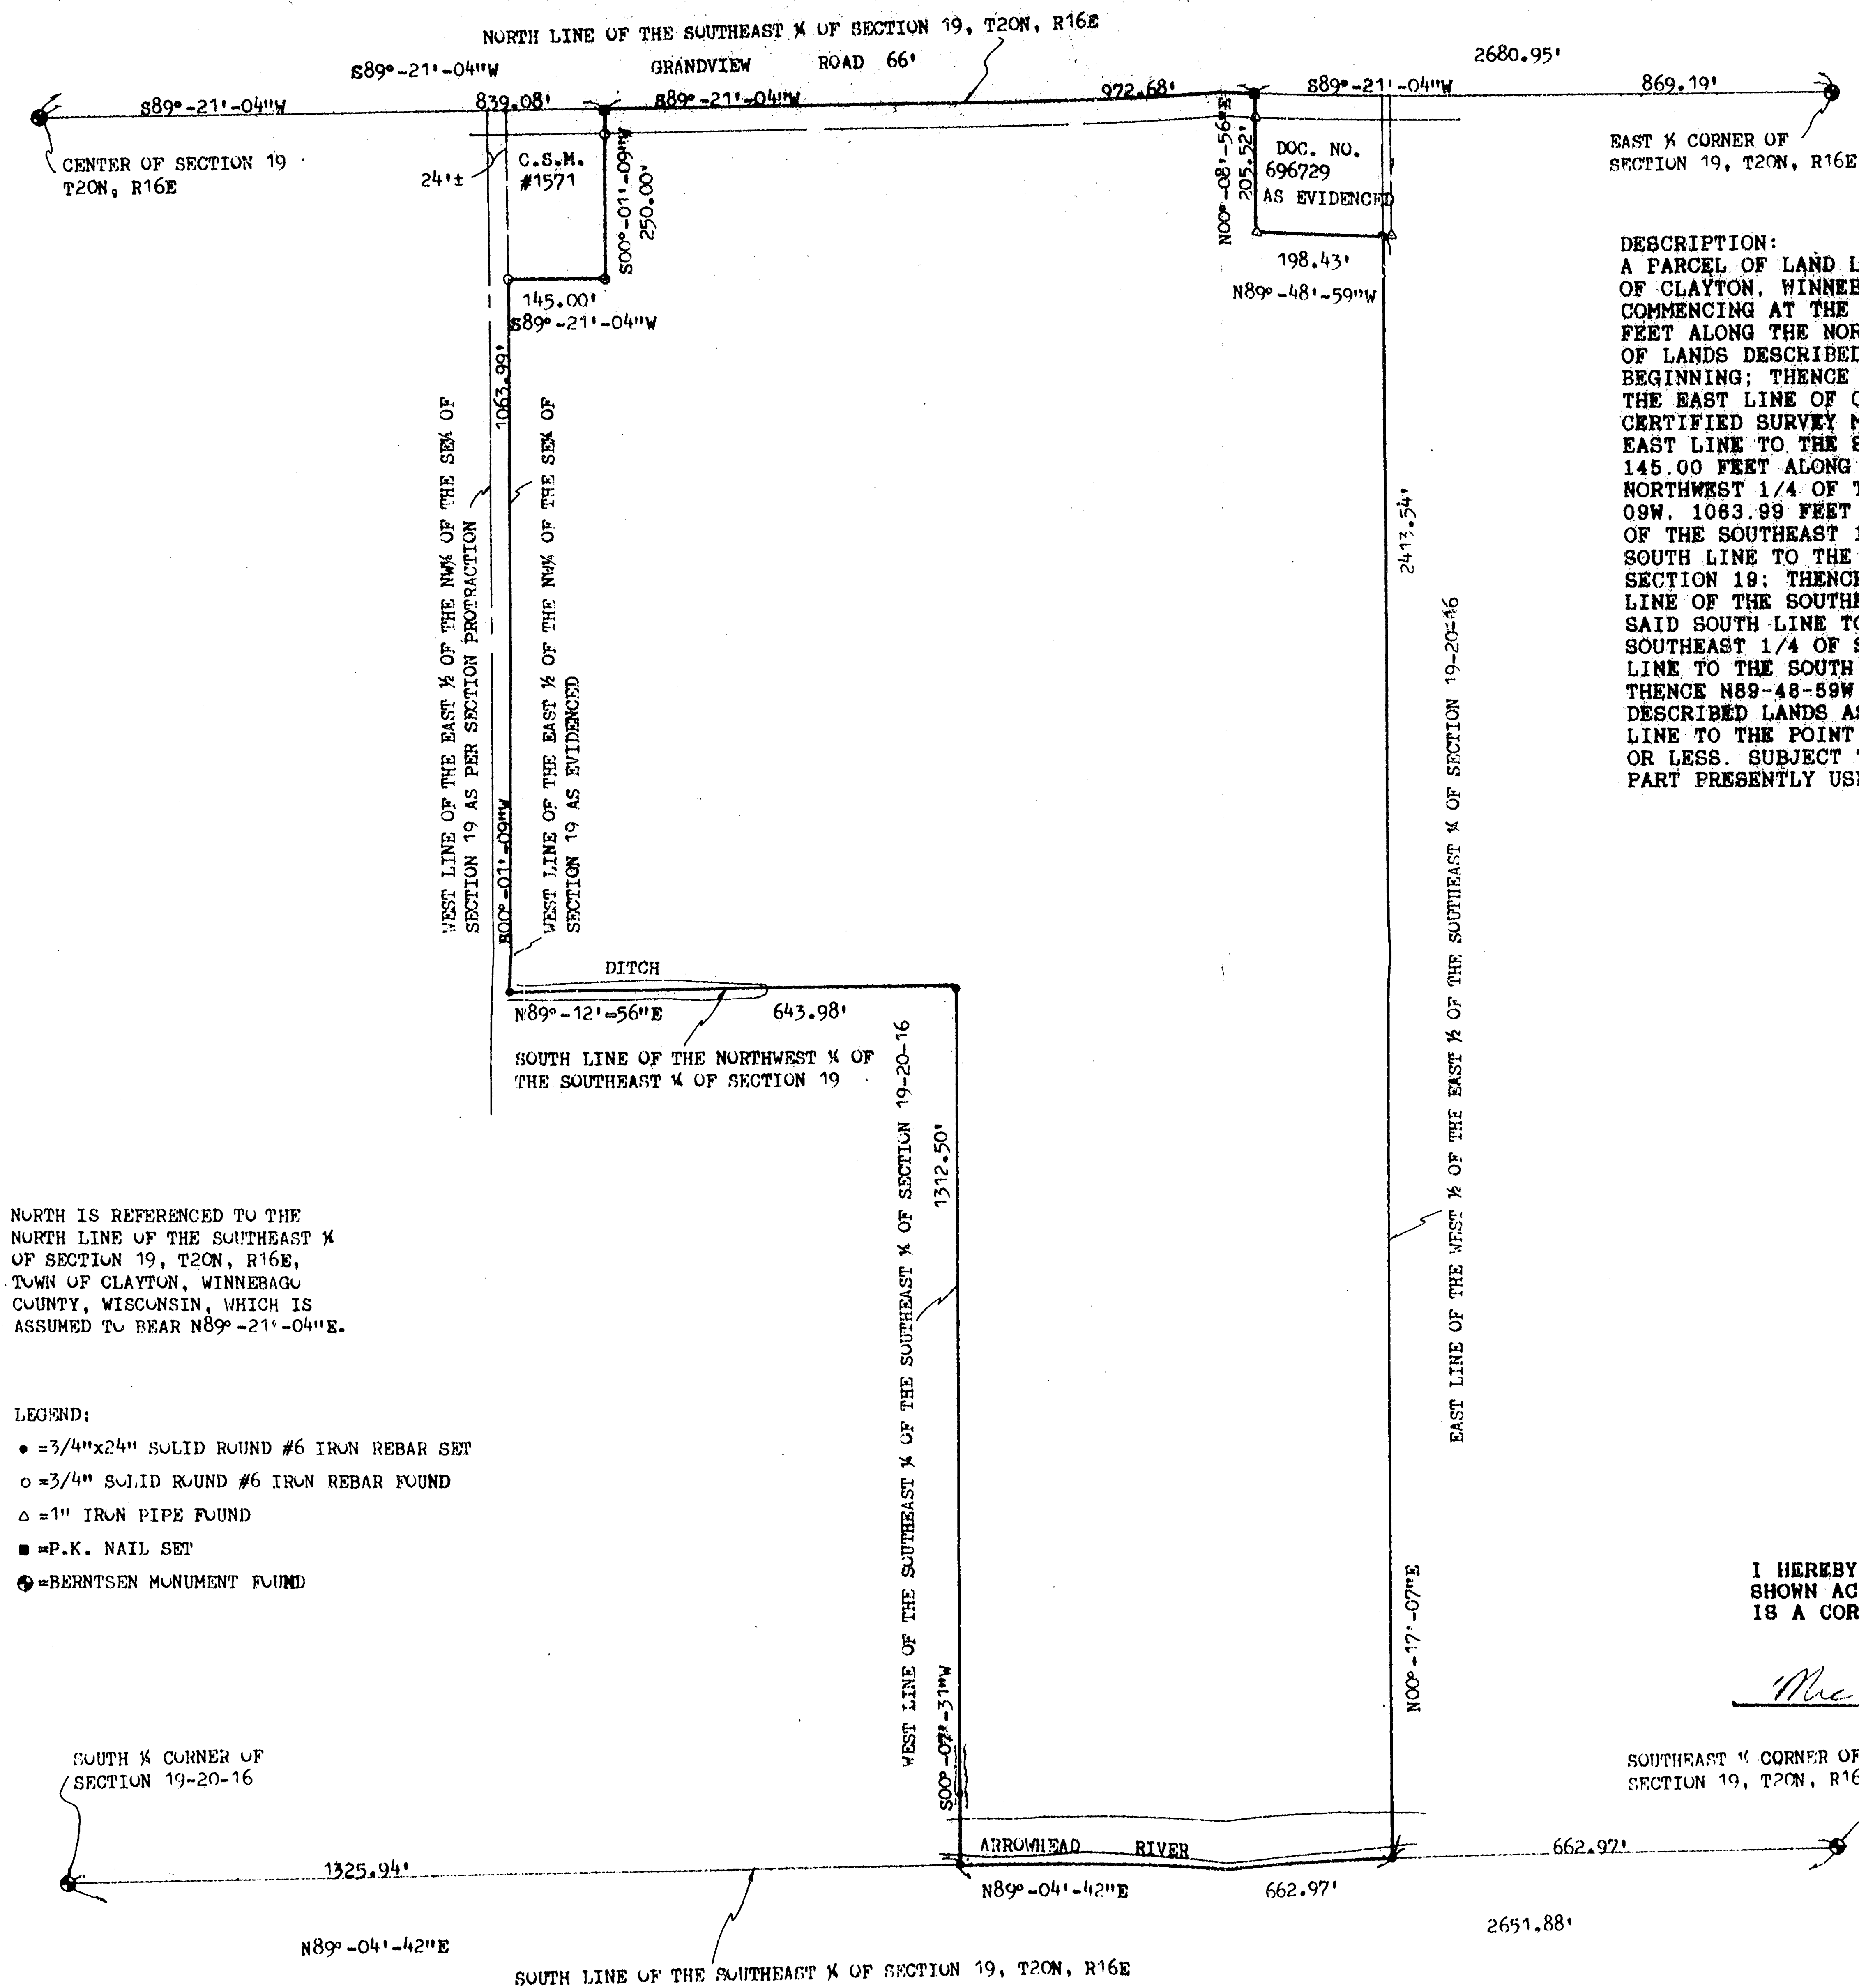

I HEREBY CERTIFY THAT I HAVE SURVEYED THE ABOVE DESCRIBED PROPERTY AS SHOWN ACCORDING TO THE OFFICIAL RECORDS AND THAT THIS PLAT OF SURVEY IS A CORRECT REPRESENTATION OF SAID SURVEY.


Michael D. Vanderbloemen 7-30-90

TOLERANCES (EXCEPT AS NOTED)	REVISIONS			RICHARD CHRISTIANSON	
	NO.	DATE	BY	P.O. BOX 56	LARSON, WI 54947
DECIMAL	1			CAROW LAND SURVEYING CO., INC.	
±	2			P.O. BOX 1297 1837 W. WISCONSIN AVE.	
FRACTIONAL	3			ADDITIONAL WISC IN 54912-1297	
±	4			DRAWN BY	M. ALE
ANGULAR	5			DATE	7-30-90
±				CHK'D	APP'D
				TRACED	B907.41



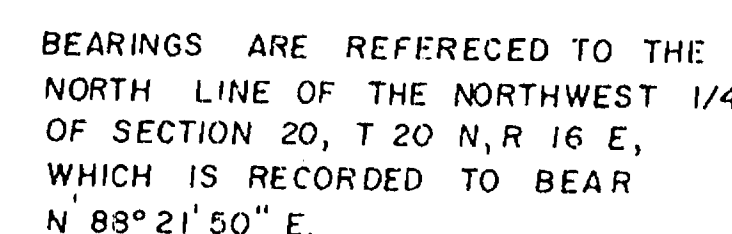


LEGEND

STEEL FENCE POST FOUND
3/4"x 24" REBAR SET
RAILROAD SPIKE SET
3/4" REBAR FOUND
1" IRON PIPE FOUND
R.K. NAIL SET
FENCE

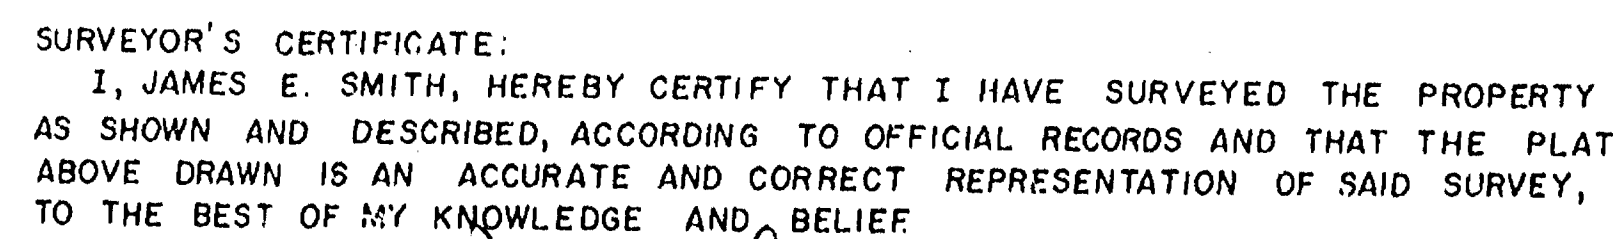

MAR 14 1990 James E Smith
DATE JAMES E SMITH, R.L.S., S-1803

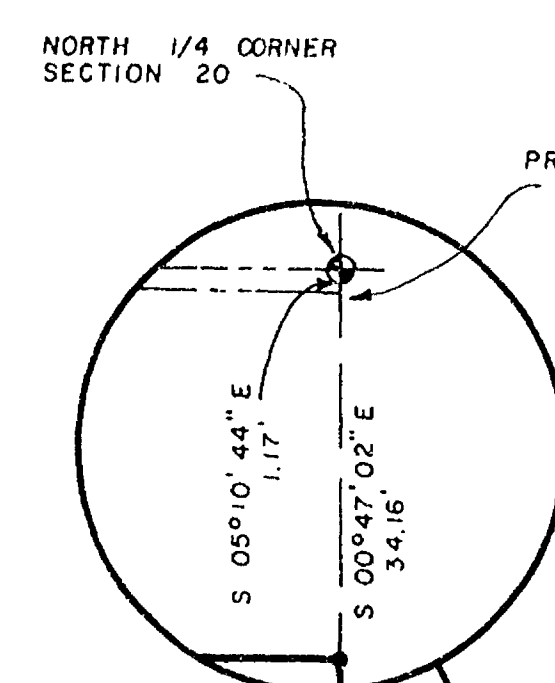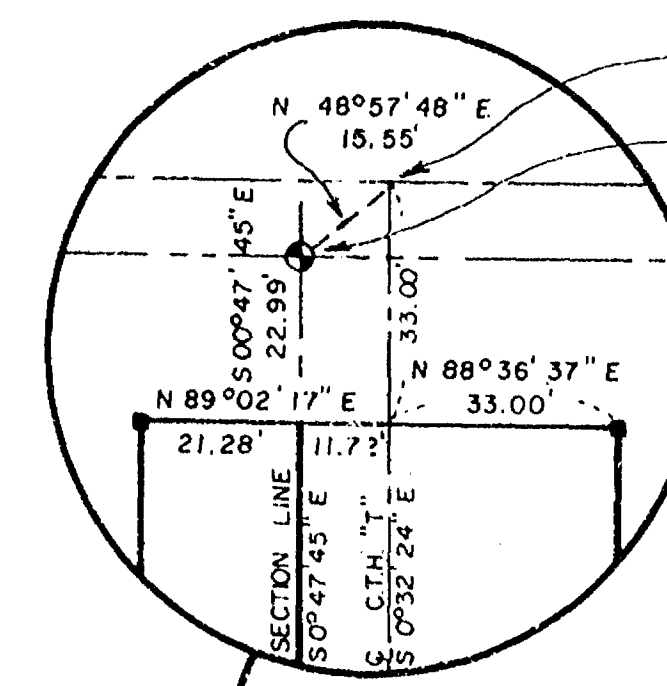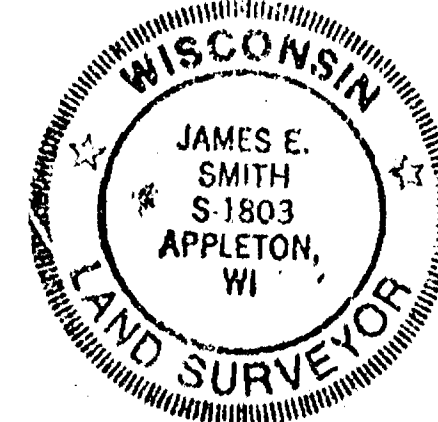

PLAT OF SURVEY

PART OF THE NORTHWEST 1/4 AND PART OF THE NORTHWEST 1/4 OF THE NORTHWEST 1/4 OF SECTION 19, AND PART OF THE NORTHWEST 1/4 AND PART OF THE NORTHWEST 1/4 OF THE NORTHWEST 1/4 SECTION 20, TOWN 20 NORTH, RANGE 16 EAST, TOWN OF CLAYTON, WINNEBAGO COUNTY, WISCONSIN.
NORTHEAST ASPHALT, INC.
1920 AMERICAN COURT
NEENAH, WIS. 54956

Martenson & Eisele, Inc.
Consulting Engineering & Land Surveying
1919 American Court
Neenah, WI 54956
Ph. (414) 731-0381

1. 2. 84

[illegible]

| | |
|------------|----------|
| FIELD BK. | PAGE |
| 82 | 69-74 |
| SCALE | DATE |
| 1" = 200' | 11-10-90 |
| COMP. FILE | DISK |
| J26707d | 117 |