


PLAT OF SURVEY

PART OF THE SW 1/4 OF THE NW 1/4 OF SECTION 20, T.20 N., R.16 E., TOWN OF CLAYTON, WINNEBAGO COUNTY, WISCONSIN.

DESCRIPTION

PARCEL A: ALL THAT PART OF THE SW 1/4 OF THE NW 1/4 OF SECTION 20, T.20 N., R.16 E., TOWN OF CLAYTON, WINNEBAGO COUNTY, WISCONSIN, BEING BOUNDED AND DESCRIBED AS FOLLOWS: BEGINNING AT THE WEST 1/4 CORNER OF SECTION 20, THENCE EAST, ALONG THE EAST-WEST 1/4 LINE OF SECTION 20, A DISTANCE OF 198.



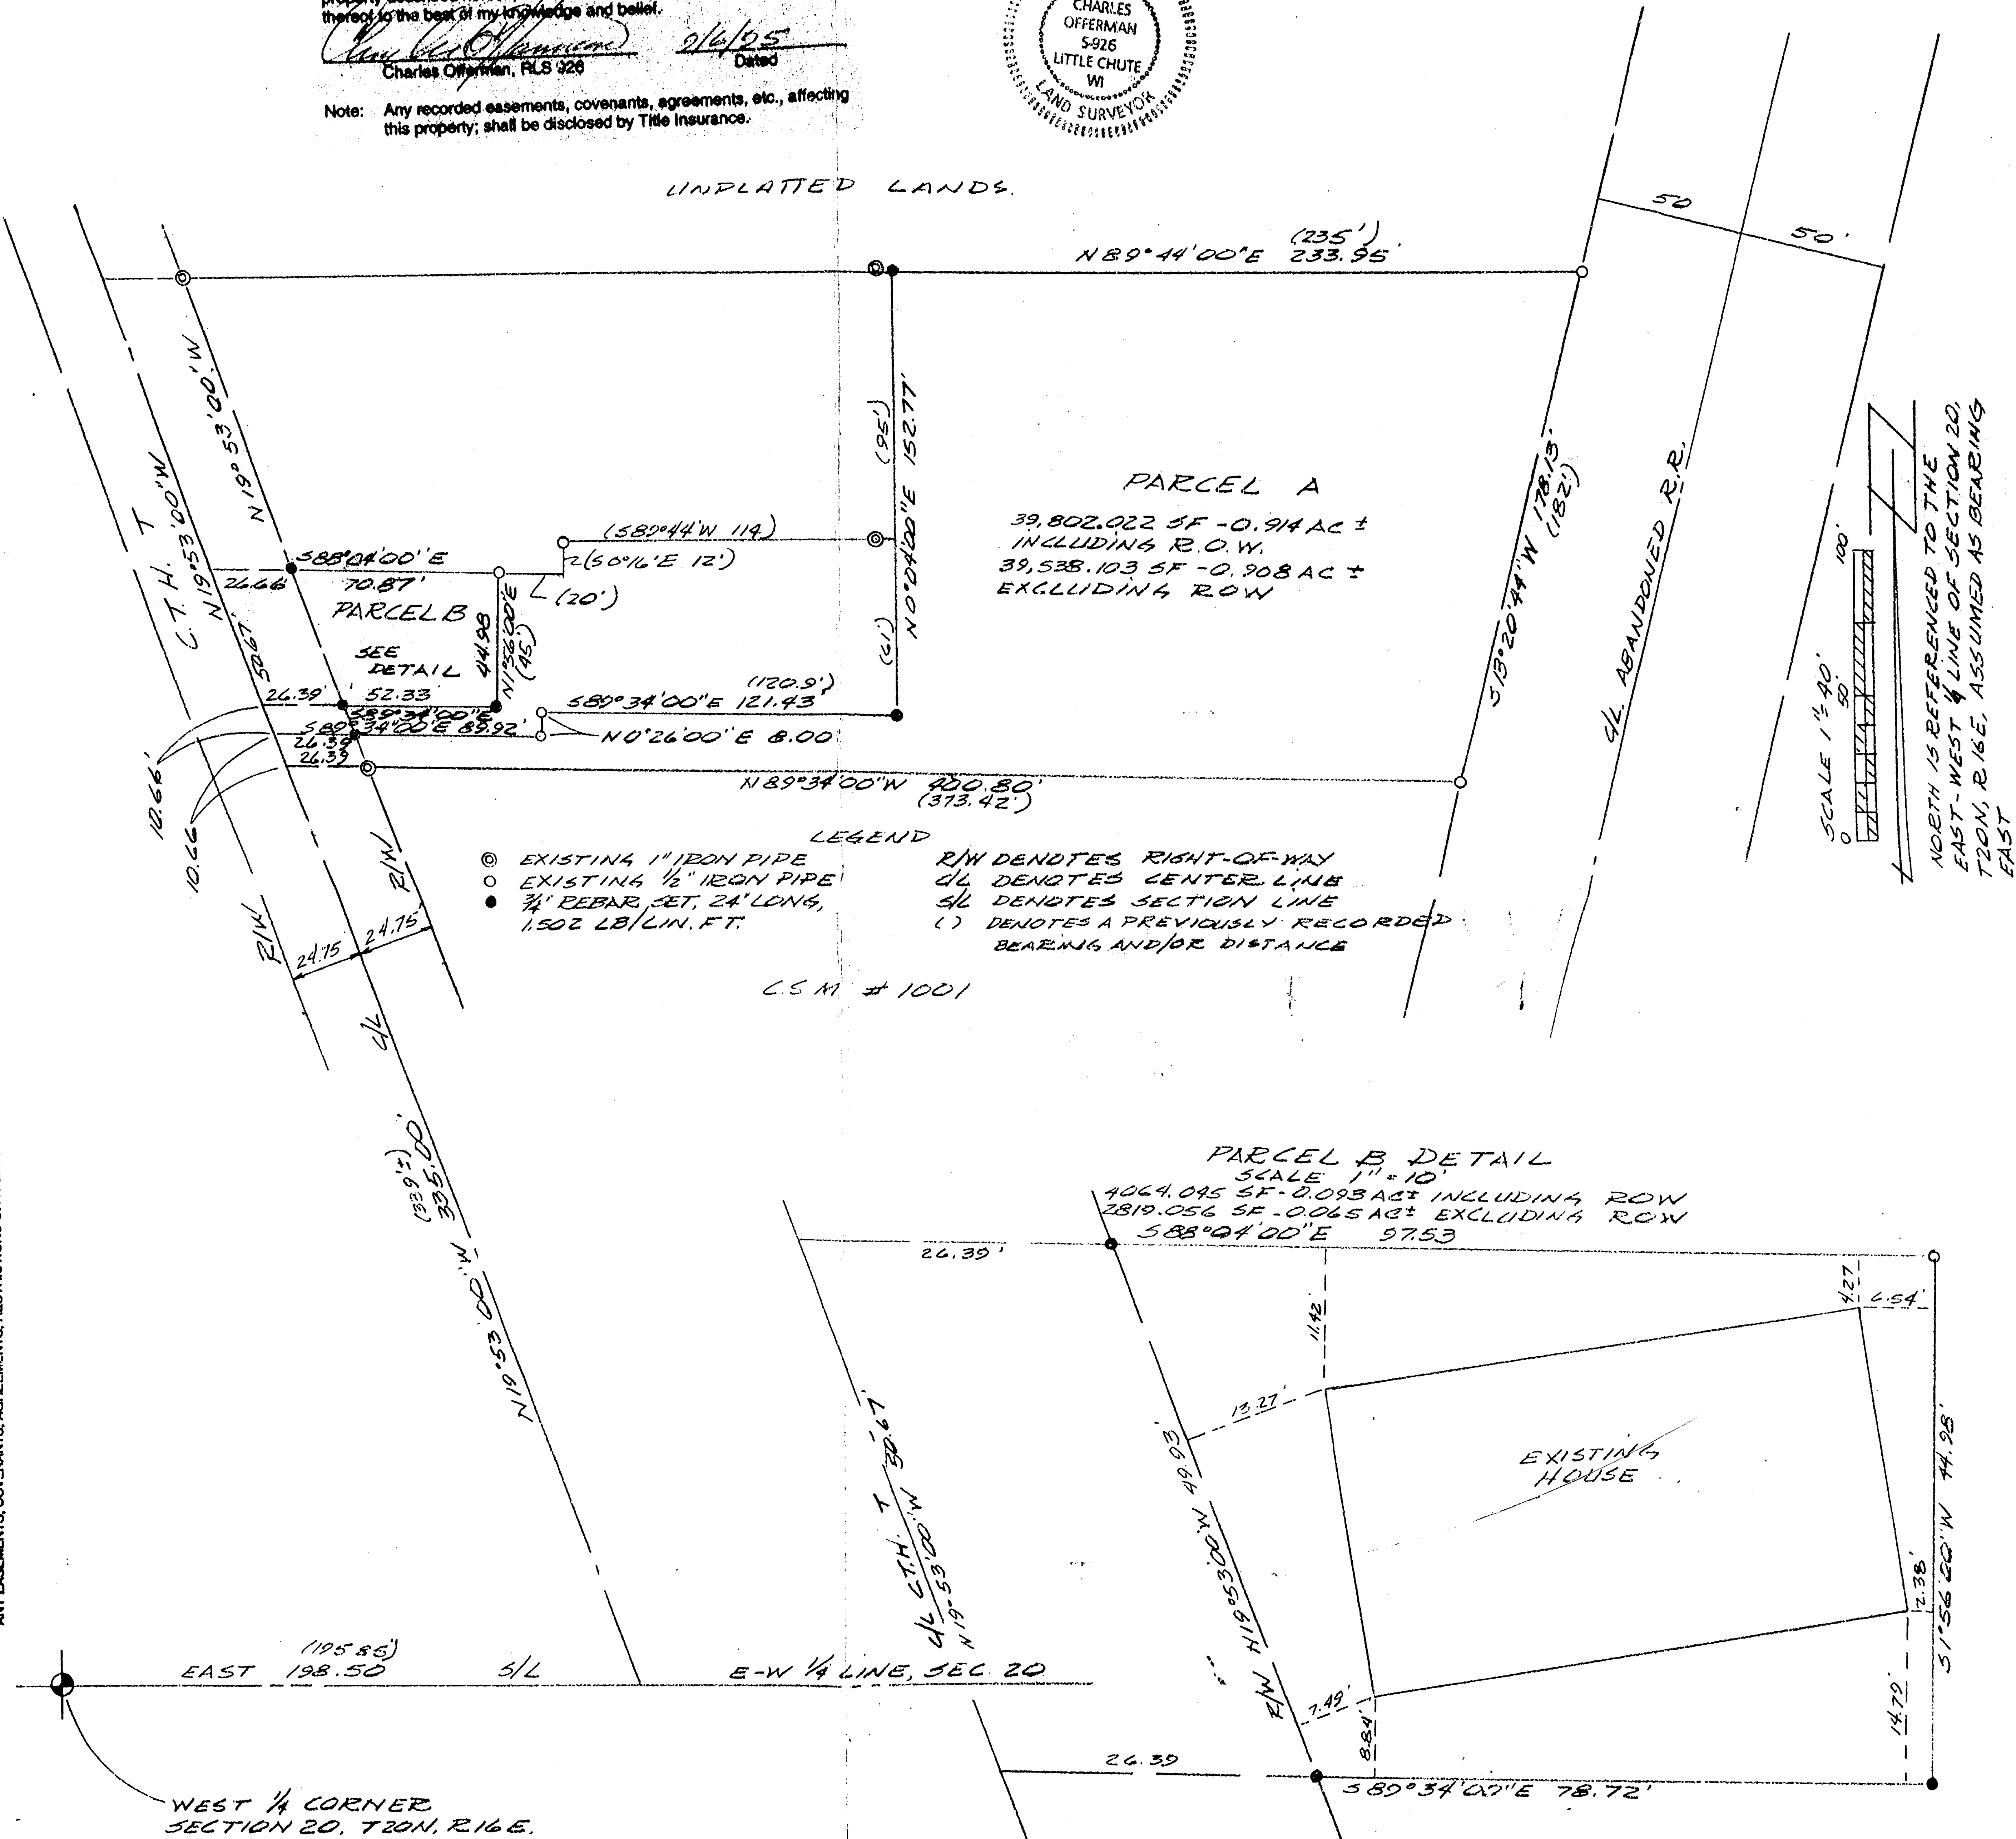


Surveyor's Certificate

I, Charles O. Offerman do hereby certify that I have surveyed the property described hereon, and that this map is a true representation thereof to the best of my knowledge and belief.

Charles O. Offerman
Charles Offerman, RLS 926
Date

Note: Any recorded easements, covenants, agreements, etc., affecting this property, shall be disclosed by Title Insurance.

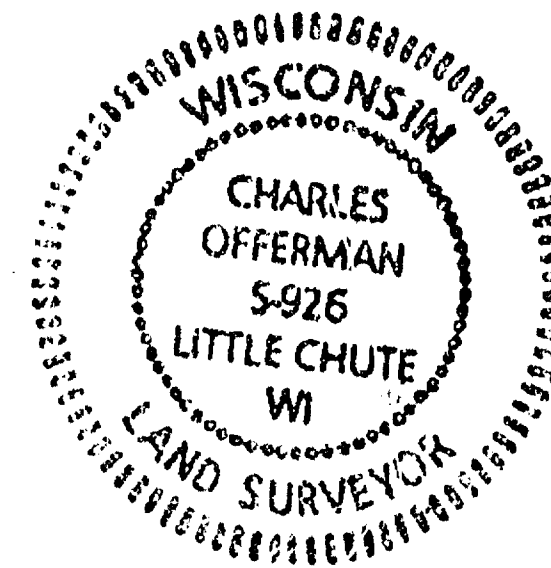

ONE SYSTEMS DRIVE
APPLETON, WI 54914
PHONE (414) 735-6900
FAX (414) 830-6100


OMNI
ASSOCIATES

PROJECT
BILL KEMPEN, 35 BLUEMOUND CT.
APT G, APPLETON, WI, 54914
PATRICK KEMPEN, 8322 COUNTY RD T, LARSEN, WI., 54947

DATE
9/6/95
PROJECT NO.
52909A95
FILE NO.
CAD FILE NAME
HAND.DWG
SHEET
1 OF 1
REVISIONS

Sec 20 + 20 R16

Center of Section 20
T 20 N, R 16 E
Aluminum county mon.

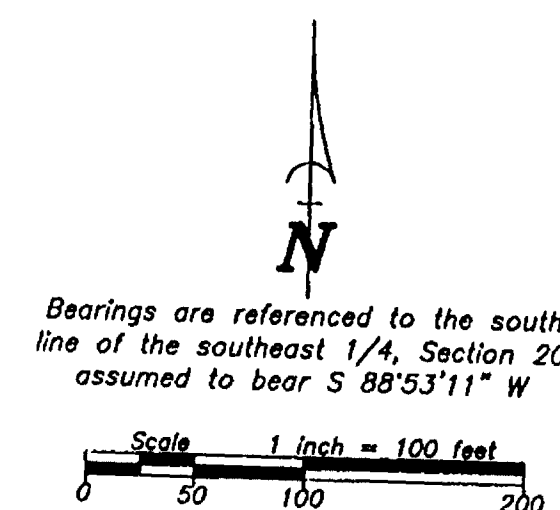

C2 Curve Data
R=334.84'
A= 67.60'
Ch=N 88°03'30" W
67.48'

C1 Curve Data
R=400.84'
A=247.76'
Ch=S 74°08'07" E
243.82'

Parcel "A"
Area = 37.716 acres (south of C.T.H. "T")
Area = 00.061 acres (north of C.T.H. "T")
Total Area = 37.777 acres


DESCRIPTION
All of the Southwest 1/4 of the Southeast 1/4 of Section 20, Township 20 North, Range 16 East, Town of Clayton, Winnebago County, Wisconsin less and excepting that portion used for road right-of-way purposes, containing 37.777 acres. Subject to all easements and restrictions of record.

SURVEYOR'S CERTIFICATE

I, Jerome H. Kaiser, hereby certify that I have surveyed this property and this map is a true representation thereof and is, to the best of my knowledge and belief, a true and accurate representation thereof.

Dated this the 30th day of May, 2003.

Jerome H. Kaiser
Jerome H. Kaiser, Wisconsin Registered Land Surveyor S-2247

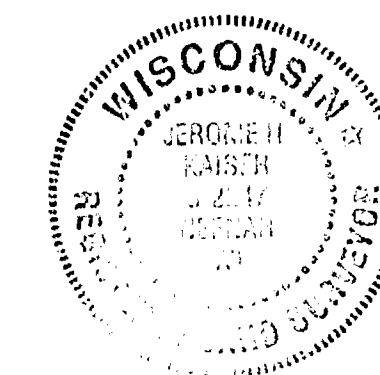

PLAT OF SURVEY

Part of the Southwest 1/4 of the Southeast 1/4 of Section 20, Township 20 North, Range 16 East, Town of Clayton, Winnebago County, Wisconsin

Survey for
Remley & Sensesbrenner, S.C.
219 E. Wisconsin Avenue
Appleton, Wisconsin 54915
Attention: Barb Hoyt-Fox

SCALE 1"=100' DATE 5/27/09

COMPUTER FILE

267259pos

LEGEND

- 1" IRON PIPE SET, 24" LONG, WEIGHING 1.130 LBS. PER LIN. FOOT
- ▲ 1-1/4" STEEL REINFORCING BAR SET, 30" LONG, WEIGHING 4.361 LBS. PER LIN. FOOT
- × CHISELED "X" SET
- 3/4" REBAR FOUND
- 1" IRON PIPE FOUND
- ◇ 1-1/4" REBAR FOUND
- 2" IRON PIPE FOUND
- CHISELED "X" FOUND
- ◆ GOVERNMENT CORNER
- + FENCE LINE
- () RECORDED AS

DRAWING NO.
267-259

CLAYTON SEC. 20 - T20N - R16E