
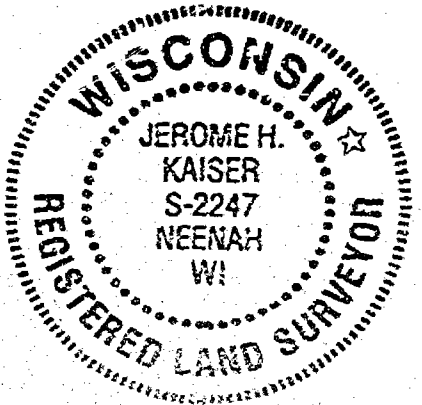


PLAT OF SURVEY

Part of Lot 1 and Lot 2 of Certified Survey Map 1001,
part of the abandoned right-of-way of the Chicago & Northwestern Railroad
part of the Southwest 1/4 of the Northwest 1/4 and
part of the Northwest 1/4 of the Southwest 1/4 all in
Section 20, Town 20 North, Range 16 East, Town of Clayton,
Winnebago County, Wisconsin

Northwest corner
Section 20
T 20 N, R 16 E
Aluminum county mon.

Survey for:
Larson Cooperative
4459 CTH "T"
Larson, WI

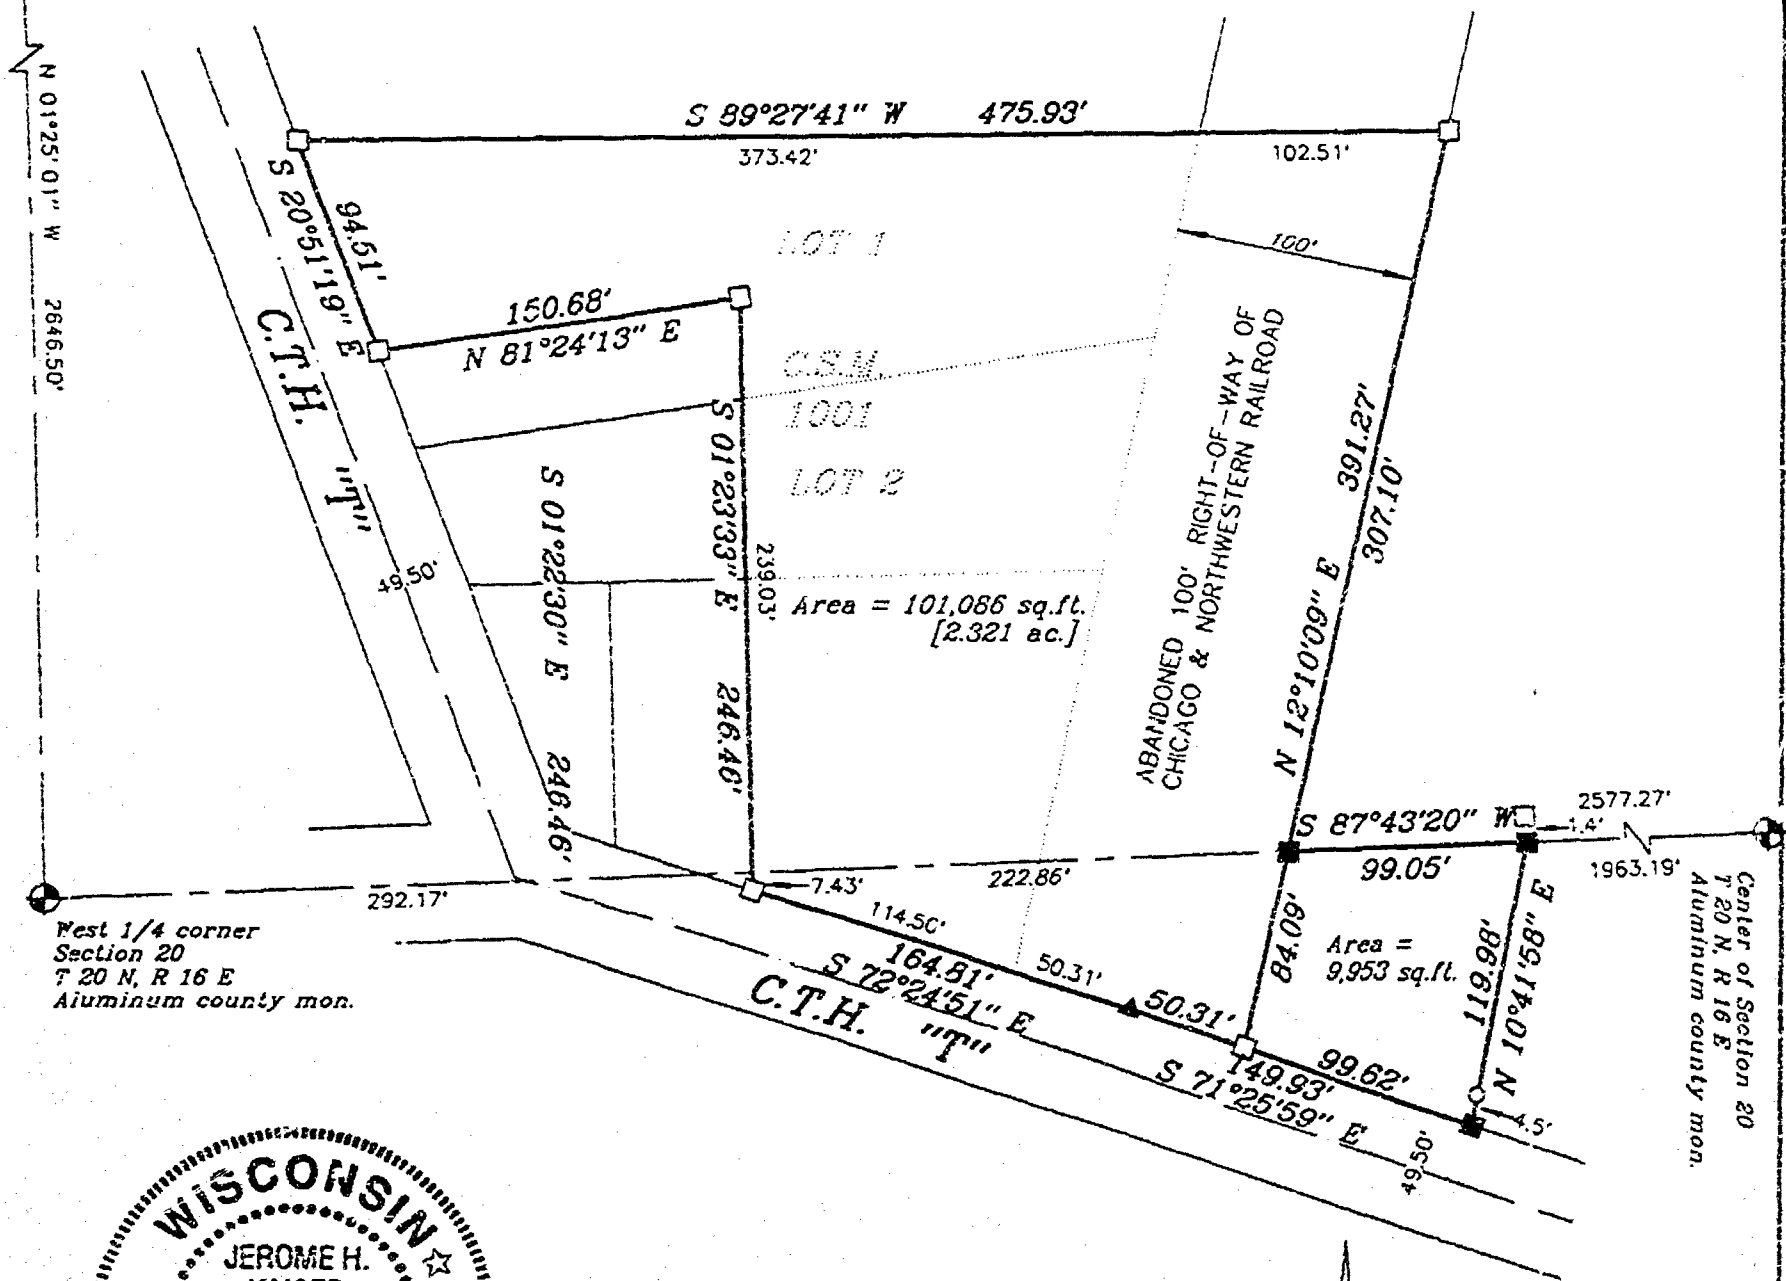

Bearings are referenced to
the South line of the
Northwest 1/4 of Section 20,
assumed to bear N 87°43'20" E



Scale 1" = 100'

LEGEND


- 3/4" REBAR SET
- 1" IRON PIPE SET
- ▲ RAILROAD SPIKE SET
- X CHISELED "X" SET
- 3/4" REBAR FOUND
- 1" IRON PIPE FOUND
- △ 1-1/4" REBAR FOUND
- ▣ 2" IRON PIPE FOUND
- ⊙ CHISELED "X" FOUND
- ⊕ GOVERNMENT CORNER

SURVEYOR'S CERTIFICATE:

I, hereby certify that I have surveyed this property and this map is a true representation thereof and shows the size and location of the property it's exterior boundaries, the location of all apparent easements and roadways and visible encroachments. This survey is made for the exclusive use of the present owner of the property, and also those who purchase, mortgage or guarantee the title thereto within one (1) year from date hereof: and as to them I hereby certify that said survey and map were made in accordance with acceptable Professional Standards and that the information contained thereon is, to the best of my knowledge, information and belief a true and accurate representation thereof.

FEB 19 1999
Date

Jerome H. Kaiser
Wisconsin Registered Land Surveyor

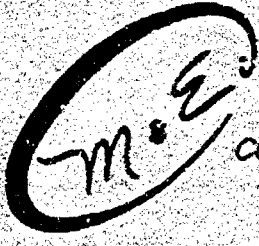

Martenson & Eisele, Inc.
CONSULTING ENGINEERING & LAND SURVEYING
1919 AMERICAN COURT
NEENAH, WI 54956
PHONE (920)-731-0381

PROJECT NO. 257-166

FIELD BOOK _____ PAGE _____
DISK urax FILE pcs257.166.S70

This instrument was drafted by: M.A.S.



202014

CERTIFIED SURVEY MAP NO. 4211

Part of the Southwest 1/4 of the Northwest 1/4 of
Section 20, Town 20 North, Range 16 East, Town of Clayton,
Winnebago County, Wisconsin


Prepared for: Town of Clayton

Northwest corner
Section 20,
T 20 N, R 16 E



Bearings are referenced to the West line of
the Northwest 1/4 of Section 20, assumed
to bear N 00°15'09" W

1" = 200'
0 200
SCALE IN FEET

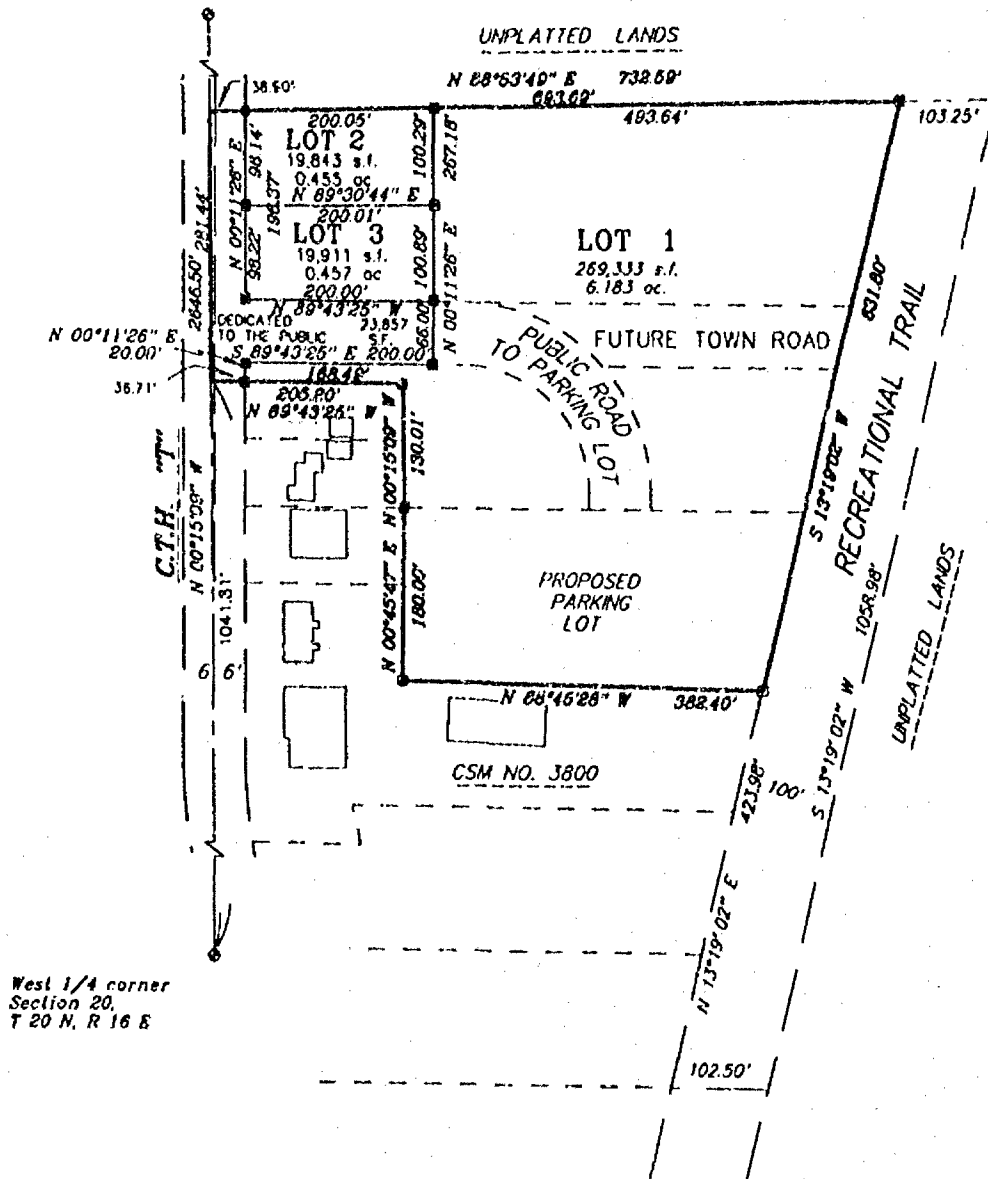


West 1/4 corner
Section 20,
T 20 N, R 16 E

LEGEND


- 3/4" STEEL REINFORCING BAR SET, 24" LONG,
WEIGHING 1.502 LBS. PER LIN. FOOT
- 1" IRON PIPE SET, 24" LONG,
WEIGHING 1.130 LBS. PER LIN. FOOT
- ▲ 1-1/4" STEEL REINFORCING BAR SET, 30" LONG,
WEIGHING 4.303 LBS. PER LIN. FOOT
- X CHISELED "X" SET
- 3/4" REBAR FOUND
- 1" IRON PIPE FOUND
- △ 1-1/4" REBAR FOUND
- ⊗ 2" RAILROAD SPIKE FOUND
- ⊙ CHISELED "X" FOUND
- ⊕ GOVERNMENT CORNER

() FENCE
RECORDED AS

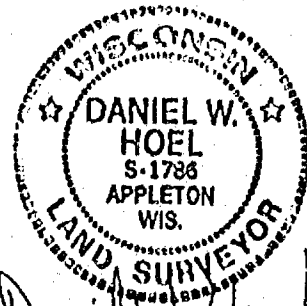

Daniel W. Hoel
APRIL 1, 1999

revised 4-7-99

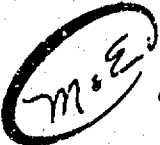

Martenson & Eisele, Inc.
CONSULTING ENGINEERING & LAND SURVEYING
1919 AMERICAN COURT
NEENAH, WI 54956
PHONE (414) 731-0381

PROJECT NO. 267-163
FIELD BOOK PAGE
FILE csm267163 DISK unix
SHEET 1 OF 3
This instrument was drafted by: poe

202014




CERTIFIED SURVEY MAP NO. 4211


Part of the Southwest 1/4 of the Northwest 1/4 of
Section 20, Town 20 North, Range 16 East, Town of Clayton,
Winnebago County, Wisconsin

Prepared for: Town of Clayton

Bearings are referenced to the West line of
the Northwest 1/4 of Section 20, assumed
to bear N 00°15'09" W

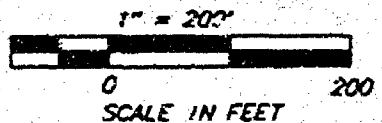

Northwest corner
Section 20,
T 20 N, R 16 E

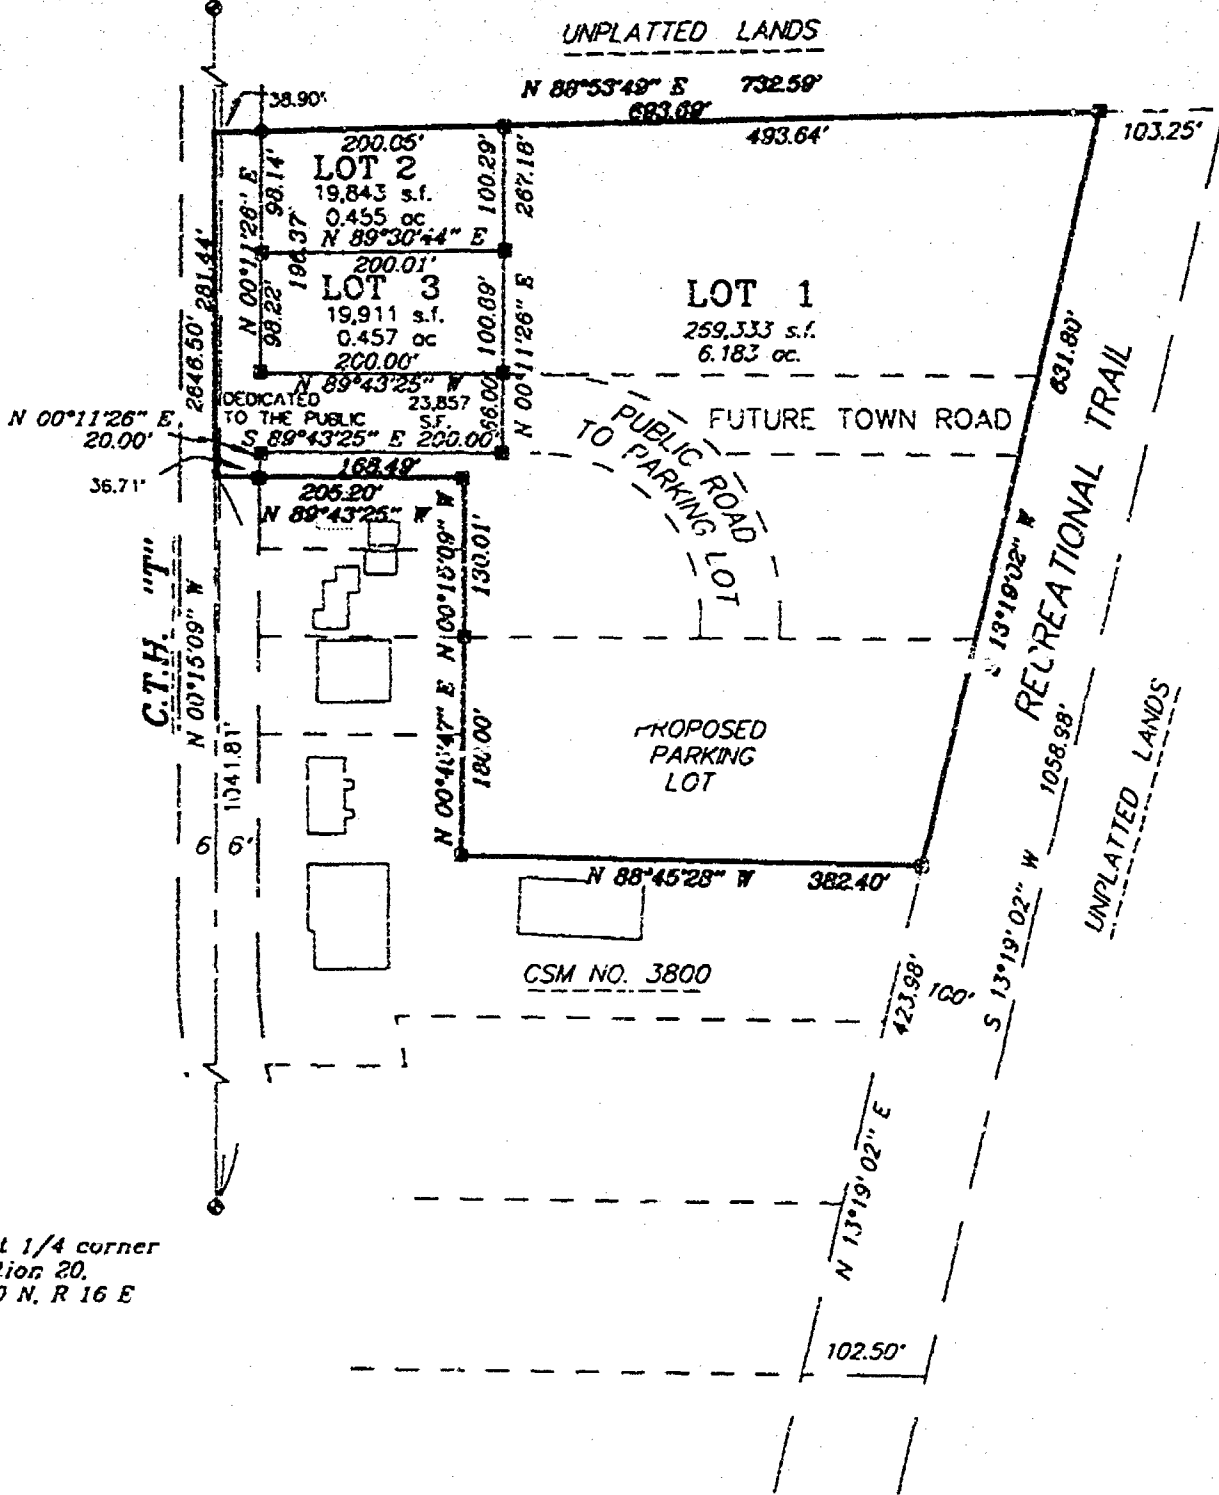


West 1/4 corner
Section 20,
T 20 N, R 16 E

LEGEND

- 3/4" STEEL REINFORCING BAR SET, 24" LONG,
WEIGHING 1.502 LBS. PER LIN. FOOT
- 1" IRON PIPE SET, 24" LONG,
WEIGHING 1.130 LBS. PER LIN. FOOT
- ▲ 1-1/4" STEEL REINFORCING BAR SET, 30" LONG,
WEIGHING 4.303 LBS. PER LIN. FOOT
- X CHISELED "X" SET
- 3/4" REBAR FOUND
- 1" IRON PIPE FOUND
- △ 1-1/4" REBAR FOUND
- 2" RAILROAD SPIKE FOUND
- ⊗ CHISELED "X" FOUND
- ⊙ GOVERNMENT CORNER

— FENCE
() RECORDED AS

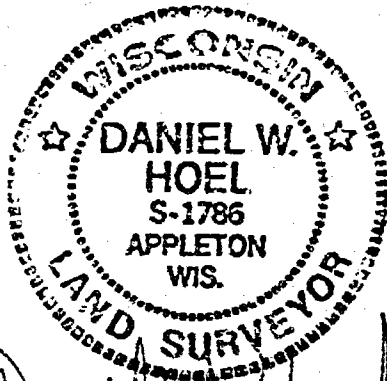

Daniel W. Hoel
APRIL 1, 1999

revised 4-7-99



Martenson & Eisele, Inc.
CONSULTING ENGINEERING & LAND SURVEYING
1919 AMERICAN COURT
NEENAH, WI 54956
PHONE (414)-731-0381

PROJECT NO. 267-163
FIELD BOOK PAGE
FILE csm267163 DISK unix
SHEET 1 OF 3
This instrument was drafted by: poe

CERTIFIED SURVEY MAP NO. 4211

SURVEYOR'S CERTIFICATE:

I, Daniel W. Hoel, Registered Land Surveyor, do hereby certify:

That I have surveyed, divided, mapped and dedicated, at the direction of the Town of Clayton, part of the Southwest 1/4 of the Northwest 1/4 of Section 20, Town 20 North, Range 16 East, Town of Clayton, Winnebago County, Wisconsin described as follows:


Commencing at the West 1/4 Corner of said Section 20, thence along the west line of the Northwest 1/4, North 00 degrees 15 minutes 09 seconds West, 1041.81 feet to the point of beginning; thence continuing along said west line North 00 degrees 15 minutes 09 seconds West, 281.44 feet; thence North 88 degrees 53 minutes 49 seconds East, 732.59 feet; thence South 13 degrees 19 minutes 02 seconds West, 631.80 feet; thence along the north line of Certified Survey Map 3800, North 88 degrees 45 minutes 28 seconds West, 382.40 feet; thence North 00 degrees 45 minutes 47 seconds East, 180.00 feet; thence North 00 degrees 15 minutes 09 seconds West, 130.01 feet; thence North 89 degrees 43 minutes 25 seconds West, 205.20 feet; to the point of beginning, containing 332,944 square feet (7.643 acres) Subject to all easements and restrictions of record.

That I have fully complied with Chapter 236.34 of the Wisconsin Statutes in surveying, dividing, mapping and dedicating the same and the Town of Clayton, and Winnebago County Subdivision Ordinances.

This map is a correct representation of all of the exterior boundaries of land surveyed and the division thereof.

Given under my hand this 1 day of APRIL, 1999.

Daniel W. Hoel
Daniel W. Hoel, Reg. Wis. Land Surveyor, S-1786

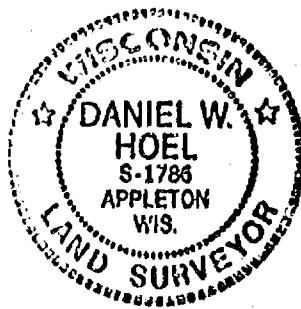

CERTIFIED SURVEY MAP NO. 42-11

OWNERS CERTIFICATE:

As owners we, the undersigned, hereby certify that we caused the land above described to be surveyed, divided and mapped all as shown and represented on this map.

Dated this 6th day of April, 1999
Robert E. Schermer Town Chairman Jaune M. Sever Town Clerk

State of Wisconsin)
 Winnebago County)SS

Personally came before me on the 6th day of April, 1999 the above owners to me known to be the persons who executed the foregoing instrument and acknowledge the same.

Brenda K. Kowalski My Commission Expires 12-24-00
 Notary Public

CERTIFICATE OF PLANNING COMMITTEE:

Pursuant to the Land Subdivision Regulations of the County of Winnebago, Wisconsin, all the requirements for approval have been fulfilled. This Minor Subdivision was approved by the Winnebago County Planning and Zoning Committee on 8th day of April, 1999.

Jaune M. Sever
 Chairman, Planning and Zoning Committee

TREASURER'S CERTIFICATE:

I hereby certify that there are no unpaid taxes or unpaid special assessments on any of the lands shown hereon.

Margaret L. Binkley Town Treasurer Mary E. Knapp County Treasurer
4/5/99 4-6-99
 Date: Date:

TOWN BOARD APPROVAL:

We hereby certify that the Town of Clayton has reviewed and approved this certified survey map.

Robert E. Schermer 4/6/99 Jaune M. Sever 4/6/99
 Town Chairman Date Town Clerk Date

Owners of record:


Town of Clayton

Recording information:

Document #564305
 1053519

Parcel number:

006-0535-00

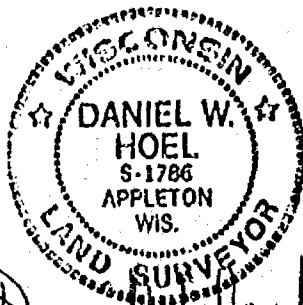

Daniel W. Hoel
 APRIL 1, 1999

SHEET 3 OF 3 PROJECT NO. 267-163

City
Town of Clayton

1053550

Register's Office
Winnebago County, Wis.
Received for record this 8th
day of April A.D., 19 79
at 2:44 o'clock P.M. and
recorded in Vol. 1 of CS M
on page 4211

Susana W. Wenzel
Register of Deeds

Stock No. 26273

CERTIFIED SURVEY MAP NO. 4638

Part of Lot 1, Certified Survey Map No. 4211, and part of the Southwest 1/4 of the Northwest 1/4 of Section 20, Town 20 North, Range 18 East, Town of Clayton, Winnebago County, Wisconsin

Northwest corner
Section 20,
T 20 N, R 18 E

Prepared for: Scott Rief
8368 C.T.H. "T"
Larsen, WI 54947

BEARINGS ARE REFERENCED TO THE WEST
LINE OF THE NORTHWEST 1/4, SECTION 20,
RECORDED TO BEAR N 00°15'09" W

1" = 60'

0 60 120
SCALE IN FEET

C.T.H. "T"

2646.50'

N 00°15'09" W

831.80'

6'






















S 89°43'25" E

255.20'

169.49'

50.00'

50.00'

S 89°43'25" E

255.20'

169.49'

50.00'

50.00'

West 1/4 corner
Section 20,
T 20 N, R 18 E

UNPLATTED LANDS

exist.
building

existing
building

existing
building

LOT 1

LOT 1
NO. 4211


CSM
S 00°45'47" W

17,527 s.f. (0.402 ac) lot
2,832 s.f. (0.065 ac) row
20,359 s.f. (0.467 ac) total

CSM NO. 3800

LEGEND

- 3/4" STEEL REINFORCING BAR SET, 24" LONG,
WEIGHING 1.502 LBS. PER LIN. FOOT
- 1" IRON PIPE SET, 24" LONG,
WEIGHING 1.130 LBS. PER LIN. FOOT
- ▲ 1-1/4" STEEL REINFORCING BAR SET, 30" LONG,
WEIGHING 4.303 LBS. PER LIN. FOOT
- X CHISELED "X" SET
- 3/4" REBAR FOUND
- 1" IRON PIPE FOUND
- ▲ RR SPIKE FOUND
- 2" IRON PIPE FOUND
- CHISELED "X" FOUND
- ◆ GOVERNMENT CORNER
- FENCE LINE
- () RECORDED AS

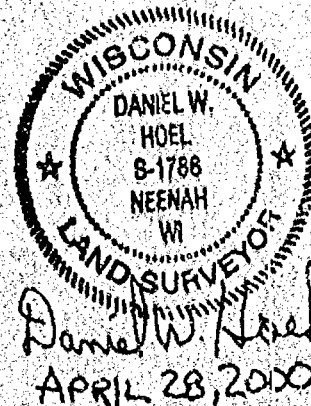

Martenson & Eisele, Inc.
Engineering - Surveying - Planning
1919 American Court
Neenah, WI 54956
(920) 731-0381
Fax (920) 733-8578
E-MAIL mail@martenson-eisele.com

PROJECT NO. 267-187
FIELD BOOK PAGE
FILE 267187.dwg SHEET 1 OF 3
THIS INSTRUMENT WAS DRAFTED BY: lcc

CERTIFIED SURVEY MAP NO. 41038

SURVEYOR'S CERTIFICATE:

I, Daniel W. Hoel, Registered Land Surveyor, do hereby certify:

That I have surveyed, divided, mapped and dedicated at the direction of Scott Rief, part of Lot 1, Certified Survey Map No. 4211 and part of the Southwest ¼ of the Northwest ¼ of Section 20, Town 20 North, Range 16 East, Town of Clayton, Winnebago County, Wisconsin, more fully described as follows:

Commencing at the West ¼ corner of said Section 20, thence North 00 degrees 15 minutes 09 seconds West, along the west line of the Northwest ¼, a distance of 831.80 feet to the point of beginning; thence continuing North 00 degrees 15 minutes 09 seconds West, along said west line 80.00 feet; thence South 89 degrees 43 minutes 25 seconds East, 255.20 feet; thence South 00 degrees 45 minutes 47 seconds West, 80.00 feet; thence North 89 degrees 43 minutes 25 seconds West, 253.78 feet to the point of beginning, containing 4000 square feet (0.092 acres) subject to all easements and restrictions of record.


That I have fully complied with Chapter 236.34 of the Wisconsin Statutes in surveying, dividing, mapping and dedicating the same and the Town of Clayton, and Winnebago County Subdivision Ordinances.

This map is a correct representation of all of the exterior boundaries of land surveyed and the division thereof.

Given under my hand this 28 day of APRIL, 2000.

Daniel W. Hoel

Daniel W. Hoel, Reg. Wis. Land Surveyor, S-1786

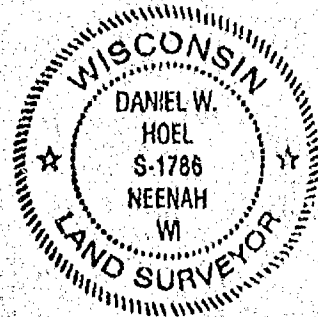

OWNERS CERTIFICATE:

As owners we, the undersigned, hereby certify that we caused the land above described to be surveyed, divided, mapped and dedicated to the public all as shown and represented on this map.

Edmund Schuster
Town Chairman

7/23/00
Date

Janice M. Schuster
Town Clerk

Date

State of Wisconsin)

) SS

Winnebago County)

Personally came before me on the 23rd day of May, 2000, the above owners to me known to be the persons who executed the foregoing instrument and acknowledge the same.

Dekwan J. Lyons
Notary

My Commission Expires 2/18/2001

PROJECT NO. 267-187

FIELD BOOK PAGE

FILE 267187.dwg SHEET 2 OF 3

THIS INSTRUMENT WAS DRAFTED BY: pgs

CERTIFIED SURVEY MAP NO. 4638

OWNERS CERTIFICATE:

As owner I, the undersigned, hereby certify that I caused the land above described to be surveyed, divided, mapped and dedicated to the public all as shown and represented on this map.

Scott C. Rief 5/22/00
 Scott C. Rief Date



State of Wisconsin)
 Winnebago County) SS

Personally came before me on the 22 day of May, 2000, the above owners to me known to be the persons who executed the foregoing instrument and acknowledge the same.

Pamela Emerson My Commission Expires 08-06-00
 Notary

CERTIFICATE OF PLANNING COMMITTEE:

Pursuant to the Land Subdivision Regulations of the County of Winnebago, Wisconsin, all the requirements for approval have been fulfilled. This Minor Subdivision was approved by the Winnebago County Planning and Zoning Committee on 25th day of September, 2000.

Joanne M. Sievert
 V-Chairman, Planning and Zoning Committee

TREASURER'S CERTIFICATE:

I hereby certify that there are no unpaid taxes or unpaid special assessments on any of the lands shown hereon.

Joanne M. Sievert
 Town Treasurer

9/23/2000
 Date:

Mark Kuehn
 County Treasure

9/25/00
 Date:


TOWN BOARD APPROVAL:

We hereby certify that the Town of Clayton has reviewed and approved this Certified Survey Map.

Joanne M. Sievert 9/23/00 Carlson Eckhardt 9/23/00
 Town Clerk Date Town Chairman Date

This Certified Survey Map is contained wholly within the property described in the following recorded instruments:

Owners of record:	Recording information:	Parcel number:
Scott Rief	Doc. # 923998	006-0535-02
Town of Clayton	CSM 4211 Doc. #1053550	006-0535-16

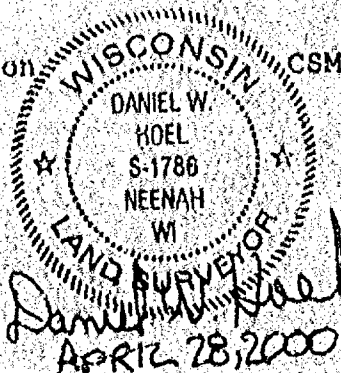

PROJECT NO. 267-187
 FIELD BOOK PAGE
 FILE 267187.dwg SHEET 3 OF 3
 THIS INSTRUMENT WAS DRAFTED BY: poe



RECORDING FEE 16.00
TRANSFER FEE
OF PAGES

Esco

CERTIFIED SURVEY MAP NO.

Part of Lot 1, Certified Survey Map No. 4211, and part of the Southwest 1/4 of the Northwest 1/4 of Section 20, Town 20 North, Range 16 East, Town of Clayton, Winnebago County, Wisconsin.

Northwest corner
Section 20,
T 20 N, R 16 E


Prepared for: Scott Pief
8368 C.T.H. "T"
Larsen, WI 54947

BEARINGS ARE REFERENCED TO THE WEST
LINE OF THE NORTHWEST 1/4, SECTION 20,
RECORDED TO BEAR N 00°15'09" W

1" = 80'

0 60 120
SCALE IN FEET

C.T.H. "T"

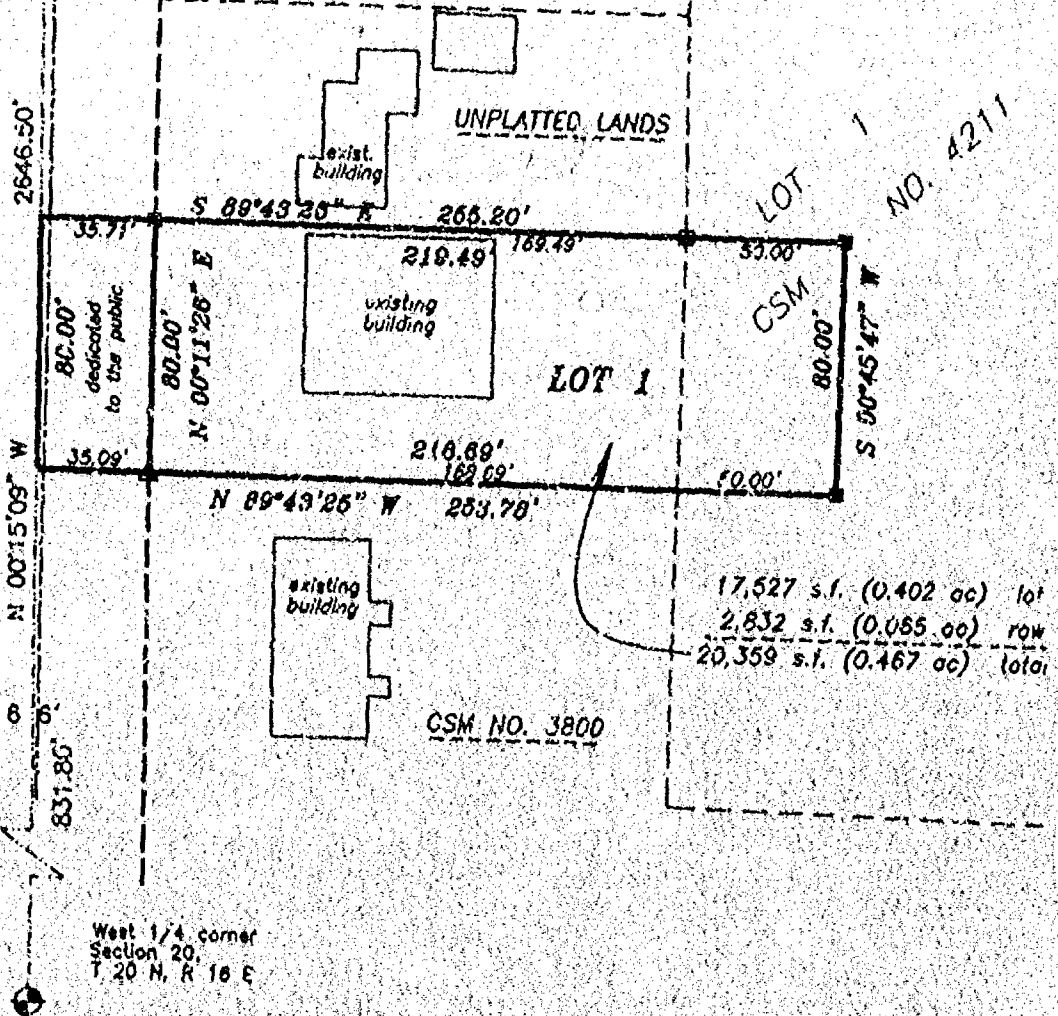

LEGEND

- 3/4" STEEL REINFORCING BAR SET, 24" LONG, WEIGHING 1.502 LBS. PER LIN. FOOT
- 1" IRON PIPE SET, 24" LONG, WEIGHING 1.130 LBS. PER LIN. FOOT
- ▲ 1-1/4" STEEL REINFORCING BAR SET, 30" LONG, WEIGHING 4.303 LBS. PER LIN. FOOT
- ✕ CHISELED "X" SET
- 3/4" REBAR FOUND
- 1" IRON PIPE FOUND
- ▲ 1/4" SPIKE FOUND
- 2" IRON PIPE FOUND
- CHISELED "X" FOUND
- ◆ GOVERNMENT CORNER
- ✕ FENCE LINE
- () RECORDED AS



Daniel W. Hoel
APRIL 28, 2000

Martenson & Eisele, Inc.
Engineering - Surveying - Planning
1919 American Court
Neenah, WI 54956
(920) 731-0381
Fax (920) 733-8578
E-MAIL: mail@martenson-eisele.com

PROJECT NO. 267-187
FIELD BOOK PAGE
FILE 267187.dwg SHEET 1 OF 3
THIS INSTRUMENT WAS DRAFTED BY: paf

CERTIFIED SURVEY MAP NO. _____

SURVEYOR'S CERTIFICATE:

I, Daniel W. Hoel, Registered Land Surveyor, do hereby certify:

That I have surveyed, divided, mapped and dedicated at the direction of Scott Rief, part of Lot 1, Certified Survey Map No. 4211 and part of the Southwest $\frac{1}{4}$ of the Northwest $\frac{1}{4}$ of Section 20, Town 20 North, Range 16 East, Town of Clayton, Winnebago County, Wisconsin, more fully described as follows:

Commencing at the West $\frac{1}{4}$ corner of said Section 20, thence North 00 degrees 15 minutes 09 seconds West, along the west line of the Northwest $\frac{1}{4}$, a distance of 831.80 feet to the point of beginning; thence continuing North 00 degrees 15 minutes 09 seconds West, along said west line 80.00 feet; thence South 89 degrees 43 minutes 25 seconds East, 255.20 feet; thence South 00 degrees 45 minutes 47 seconds West, 80.00 feet; thence North 89 degrees 43 minutes 25 seconds West, 253.78 feet to the point of beginning, containing 4000 square feet (0.092 acres) subject to all easements and restrictions of record.


That I have fully complied with Chapter 236.34 of the Wisconsin Statutes in surveying, dividing, mapping and dedicating the same and the Town of Clayton, and Winnebago County Subdivision Ordinances.

This map is a correct representation of all of the exterior boundaries of land surveyed and the division thereof.

Given under my hand this 28 day of APRIL, 2000.

Daniel W. Hoel

Daniel W. Hoel, Reg. Wis. Land Surveyor, S-1786

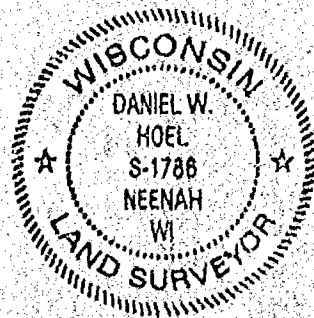

OWNERS CERTIFICATE:

As owners we, the undersigned, hereby certify that we caused the land above described to be surveyed, divided, mapped and dedicated to the public all as shown and represented on this map.

Town Chairman _____ Date _____ Town Clerk _____ Date _____

State of Wisconsin)) SS
Winnebago County)

Personally came before me on the _____ day of _____, 2000, the above owners to me known to be the persons who executed the foregoing instrument and acknowledge the same.

Notary _____ My Commission Expires _____

PROJECT NO. 267-187
FIELD BOOK PAGE
FILE 267187.dwg SHEET 2 OF 3
THIS INSTRUMENT WAS DRAFTED BY: poe

CERTIFIED SURVEY MAP NO. _____

OWNERS CERTIFICATE:

As owner i, the undersigned, hereby certify that I caused the land above described to be surveyed, divided, mapped and dedicated to the public all as shown and represented on this map.

Scott C. Reif _____ Date _____

State of Wisconsin)
 Winnebago County) S3

Personally came before me on the _____ day of _____, 2000, the above owners to me known to be the persons who executed the foregoing instrument and acknowledge the same.

Notary _____ My Commission Expires _____

CERTIFICATE OF PLANNING COMMITTEE:

Pursuant to the Land Subdivision Regulations of the County of Winnebago, Wisconsin, all the requirements for approval have been fulfilled. This Minor Subdivision was approved by the Winnebago County Planning and Zoning Committee on _____ day of _____, 2000.

Chairman, Planning and Zoning Committee _____

TREASURER'S CERTIFICATE:

I hereby certify that there are no unpaid taxes or unpaid special assessments on any of the lands shown hereon.

Town Treasurer _____ County Treasure _____

Date: _____ Date: _____


TOWN BOARD APPROVAL:

We hereby certify that the Town of Clayton has reviewed and approved this Certified Survey Map.

Town Clerk _____ Date _____ Town Chairman _____ Date _____

This Certified Survey Map is contained wholly within the property described in the following recorded instruments:

Owners of record:	Recording information:	Parcel number:
Scott Rief	Doc. # 923998	006-0535-02
Town of Clayton	CSM 4211 Doc. #1053550	006-0535-16

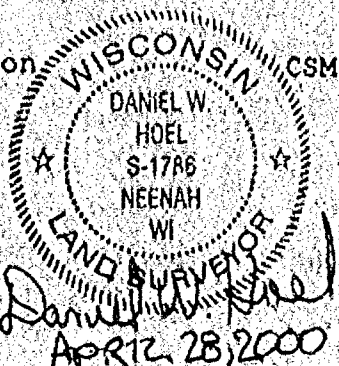

PROJECT NO. 267-187
FIELD BOOK PAGE
FILE 267187.dwg SHEET B OF 3
THIS INSTRUMENT WAS DRAFTED BY: pds



CERTIFIED SURVEY MAP NO. 4803

BEING PART OF THE NORTHEAST 1/4 OF THE SOUTHEAST 1/4 OF SECTION 19 AND PART OF THE NORTHWEST 1/4 OF THE SOUTHWEST 1/4 OF SECTION 20, ALL IN TOWNSHIP 20 NORTH, RANGE 18 EAST, TOWN OF CLAYTON, WINNEBAGO COUNTY, WISCONSIN.

TAX PARCEL NUMBERS:

006-0517-00
006-0941-00
006-0544-03

NORTH LINE OF THE SOUTHWEST 1/4 OF SECTION 20-20-18
CENTER OF SECTION 20-20-18
EAST 1/4 CORNER SECTION 19-20-18
NORTH LINE OF THE SOUTHEAST 1/4 OF SECTION 19-20-18
CENTER OF SECTION 19-20-18

2020.85'

2680.95'

118.00'

60.00'

2577.43'

2487.43'

OWNERS:
DENNIS & RITA BUCH

DOC. NO. 896729

33.00'

33.00'

95.00'

367.00'

173.00'

173.00'

183.50'

183.50'













CERTIFIED SURVEY MAP NO. 4803

BEING PART OF THE NORTHEAST 1/4 OF THE SOUTHEAST 1/4 OF SECTION 19 AND PART OF THE NORTHWEST 1/4 OF THE SOUTHWEST 1/4 OF SECTION 20, ALL IN TOWNSHIP 20 NORTH, RANGE 16 EAST, TOWN OF CLAYTON, WINNEBAGO COUNTY, WISCONSIN.

DETAIL:

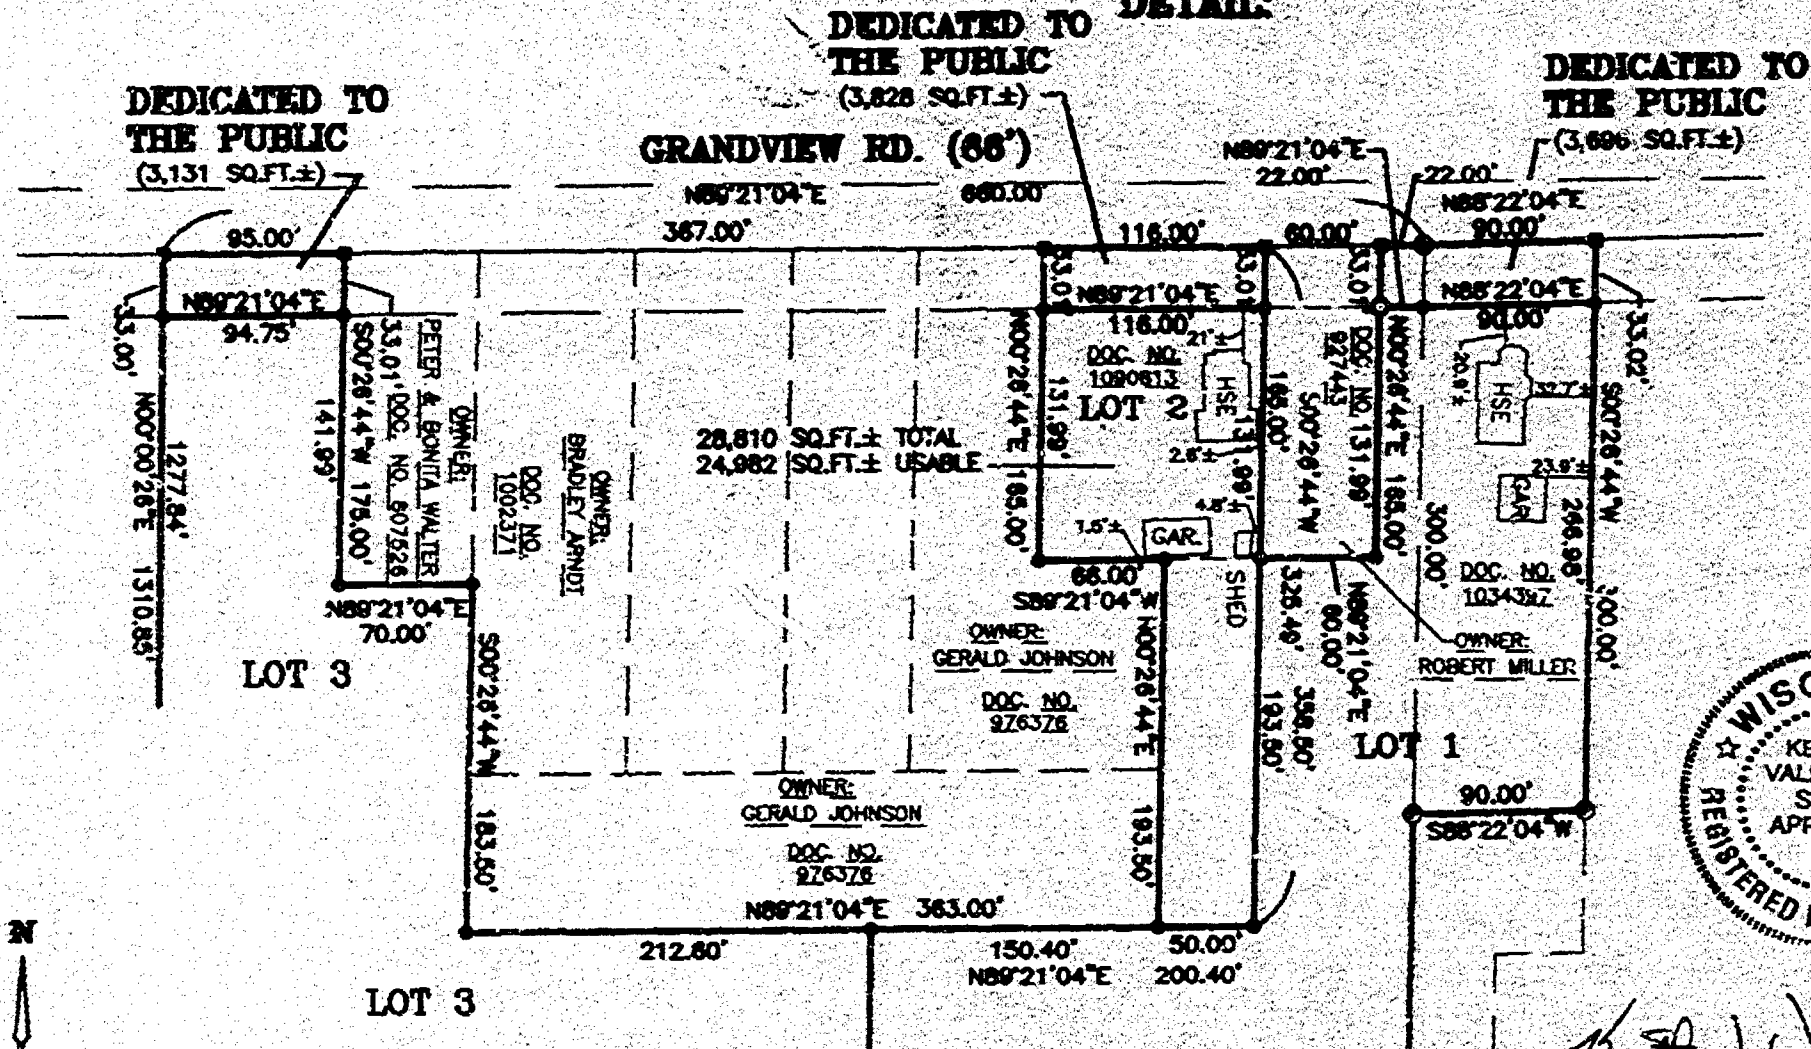

Keith J. Valentyne S-2401
KEITH J. VALENTYNE, RLS-2198 DATED
CAROW LAND SURVEYING CO., INC.
1837 W. WISCONSIN AVE., P.O. BOX 1297
APPLETON, WISCONSIN 54912-1297
PHONE 920-731-4168
AD15.3 (kv-tm DGV) 5-24-01


CERTIFIED SURVEY MAP NO. 4803**SURVEYOR'S CERTIFICATE:**

I, KEITH J. VALENTYNE, REGISTERED WISCONSIN LAND SURVEYOR, CERTIFY THAT I HAVE SURVEYED, DIVIDED AND MAPPED PART OF THE NORTHEAST ¼ OF THE SOUTHEAST ¼ OF SECTION 19 AND PART OF THE NORTHWEST ¼ OF THE SOUTHWEST ¼ OF SECTION 20, ALL IN TOWNSHIP 20 NORTH, RANGE 16 EAST, TOWN OF CLAYTON, WINNEBAGO COUNTY, WISCONSIN, BOUNDED AND DESCRIBED AS FOLLOWS: BEGINNING AT THE EAST ¼ CORNER OF SAID SECTION 19; THENCE N88°22'04"E, 90.00 FEET ALONG THE NORTH LINE OF THE SOUTHWEST ¼ OF SECTION 20 TO THE EAST LINE OF LANDS DESCRIBED IN DOCUMENT NO. 1034397; THENCE S00°26'44"W, 300.00 FEET ALONG SAID EAST LINE TO THE SOUTH LINE OF SAID DESCRIBED LANDS; THENCE S88°22'04"W, 90.00 FEET ALONG SAID SOUTH LINE TO THE EAST LINE OF THE SOUTHEAST ¼ OF SECTION 19; THENCE S00°26'44"W, 1009.46 FEET ALONG SAID EAST LINE TO THE SOUTH LINE OF THE NORTHEAST ¼ OF THE SOUTHEAST ¼ OF SECTION 19; THENCE S89°12'56"W, 650.00 FEET ALONG SAID SOUTH LINE TO A WEST LINE OF LANDS DESCRIBED IN DOCUMENT NO. 746008; THENCE N00°00'26"E, 1310.85 FEET ALONG SAID WEST LINE TO THE NORTH LINE OF THE SOUTHEAST ¼ OF SECTION 19; THENCE N89°21'04"E, 95.00 FEET ALONG SAID NORTH LINE TO THE WEST LINE OF LANDS DESCRIBED IN DOCUMENT NO. 807526; THENCE S00°26'44"W, 175.00 FEET ALONG SAID WEST LINE TO THE SOUTH LINE OF SAID DESCRIBED LANDS; THENCE N89°21'04"E, 70.00 FEET ALONG SAID SOUTH LINE TO THE WEST LINE OF LANDS DESCRIBED IN DOCUMENT NO. 1002371; THENCE S00°26'44"W, 181.50 FEET ALONG SAID WEST LINE AND THE WEST LINE OF LANDS DESCRIBED IN DOCUMENT NO. 976376 TO THE SOUTH LINE OF SAID DESCRIBED LANDS; THENCE N89°21'04"E, 363.00 FEET ALONG SAID SOUTH LINE TO AN EAST LINE OF SAID DESCRIBED LANDS; THENCE N00°26'44"E, 193.50 FEET ALONG SAID EAST LINE TO A NORTH LINE OF SAID DESCRIBED LANDS; THENCE S89°21'04"W, 60.00 FEET ALONG SAID NORTH LINE TO AN EAST LINE OF SAID DESCRIBED LANDS; THENCE N00°26'44"E, 165.00 FEET ALONG SAID EAST LINE TO THE NORTH LINE OF THE SOUTHEAST ¼ OF SECTION 19; THENCE N89°21'04"E, 116.00 FEET ALONG SAID NORTH LINE TO THE WEST LINE OF LANDS DESCRIBED IN DOCUMENT NO. 927443; THENCE S00°26'44"W, 165.00 FEET ALONG SAID WEST LINE TO THE SOUTH LINE OF SAID DESCRIBED LANDS; THENCE N89°21'04"E, 60.00 FEET ALONG SAID SOUTH LINE TO THE EAST LINE OF SAID DESCRIBED LANDS; THENCE N00°26'44"E, 165.00 FEET ALONG SAID EAST LINE TO THE NORTH LINE OF THE SOUTHEAST ¼ OF SECTION 19; THENCE N89°21'04"E, 22.00 FEET ALONG SAID NORTH LINE TO THE POINT OF BEGINNING. SUBJECT TO ALL EASEMENTS AND RESTRICTIONS OF RECORD

THAT I HAVE MADE SUCH SURVEY UNDER THE DIRECTION OF RYAN GOETHEL, 4495 GRANDVIEW RD., LARSEN, WI 54947.

THAT THIS MAP IS A CORRECT REPRESENTATION OF THE EXTERIOR BOUNDARY LINES OF THE LAND SURVEYED.

THAT I HAVE FULLY COMPLIED WITH THE PROVISIONS OF CHAPTER 236.34 OF THE WISCONSIN STATUTES AND THE SUBDIVISION ORDINANCE OF WINNEBAGO COUNTY.

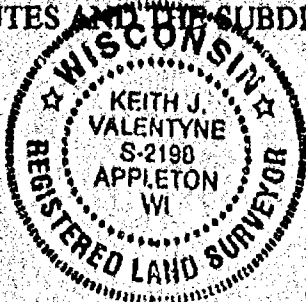

Keith J. Valentyne 5-24-01
 KEITH J. VALENTYNE, RLS-2198 DATED
 CAROW LAND SURVEYING CO., INC.
 P.O. BOX 1297, 1837 W. WISCONSIN AVE.
 APPLETON, WISCONSIN 54912-1297
 A015.3 (kv-tm RFR) 5-24-01

NOTES:

- 1) THIS CSM IS ALL OF TAX PARCEL NO. (S): 006-0544-03, 006-0517-00 & 006-0941-00.
- 2) THE PROPERTY OWNER (S) OF RECORD IS (ARE): RYAN M. GOETHEL, CHRISTINA M. GOETHEL, GARY J. RUBBERT, DELORES A. RUBBERT, JOHN T. GREENWALD & JEANINE M. GREENWALD.
- 3) THE CSM IS WHOLLY CONTAINED WITHIN THE PROPERTY DESCRIBED IN THE FOLLOWING RECORDED INSTRUMENT (S): DOCUMENT NO. 1034397, 746008 & 1090813.

CERTIFIED SURVEY MAP NO. 4803**TOWN BOARD CERTIFICATE:**

WE HEREBY CERTIFY THAT THE TOWN OF CLAYTON BOARD OF SUPERVISORS APPROVED AND ACCEPTED THIS CERTIFIED SURVEY MAP ON THE 18th DAY OF June, 2001.

[Signature]
TOWN CHAIRPERSON

[Signature]
TOWN CLERK

OWNER'S CERTIFICATE:

AS OWNER (S), I (WE), HEREBY CERTIFY THAT I (WE) CAUSED THE LAND DESCRIBED ON THIS CERTIFIED SURVEY MAP TO BE SURVEYED, DIVIDED, MAPPED AND DEDICATED AS REPRESENTED HEREON. I (WE) ALSO CERTIFY THAT THIS MAP IS REQUIRED BY S.236.10 OR 236.12 OF THE WISCONSIN STATUTES TO BE SUBMITTED TO THE FOLLOWING FOR APPROVAL: TOWN OF CLAYTON AND WINNEBAGO COUNTY.

WITNESS THE HAND AND SEAL OF SAID OWNER (S) THIS 18th DAY OF June, 2001.

[Signature]
RYAN M. GOETHEL

[Signature]
CHRISTINA M. GOETHEL

[Signature]
GARY J. RUBBERT

[Signature]
DELORES A. RUBBERT

[Signature]
JOHN T. GREENWALD

[Signature]
JEANNE M. GREENWALD

STATE OF WISCONSIN)
)SS
COUNTY OF WINNEBAGO)

PERSONALLY CAME BEFORE ME THIS 18th DAY OF June, 2001, THE ABOVE NAMED PERSON (S) TO ME KNOWN TO BE THE PERSON (S) WHO EXECUTED THE FOREGOING INSTRUMENT AND ACKNOWLEDGED THE SAME.


[Signature]
NOTARY PUBLIC

MY COMMISSION EXPIRES: 4-15-02

COUNTY PLANNING AND ZONING COMMITTEE APPROVAL:

PURSUANT TO THE WINNEBAGO COUNTY SUBDIVISION ORDINANCE, ALL REQUIREMENTS FOR APPROVAL HAVE BEEN FULFILLED. THIS CERTIFIED SURVEY MAP WAS APPROVED THIS 22 DAY OF June, 2001.

[Signature]
CHAIRPERSON, WINNEBAGO COUNTY PLANNING AND ZONING COMMITTEE.

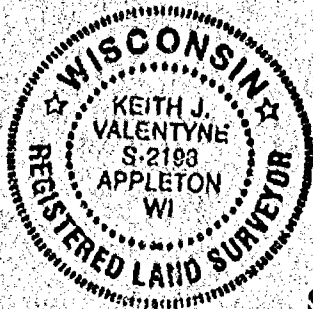

[Signature]
KEITH J. VALENTYNE, RLS-2198
CAROW LAND SURVEYING CO., INC.
1837 W. WISCONSIN AVE., P.O. BOX 1297
APPLETON, WISCONSIN 54912-1297
A015.3 (kv-tm RFR) 5-24-01

5-24-01
DATED



CERTIFIED SURVEY MAP NO. 4803


TREASURER CERTIFICATE:

I HEREBY CERTIFY THAT THERE ARE NO UNPAID TAXES OR UNPAID SPECIAL ASSESSMENTS ON ANY OF THE LAND INCLUDED ON THIS CERTIFIED SURVEY MAP.

Joanne M. Hebert
TOWN TREASURER

6/22/01
DATED

Diana M. Hellmound 6-25-01
COUNTY TREASURER Deputy DATED

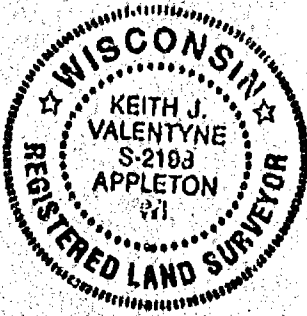

Keith J. Valentyne 5-24-01
KEITH J. VALENTYNE, RLS-2198 DATED
CAROW LAND SURVEYING CO., INC.
1837 W. WISCONSIN AVE., P.O. BOX 1297
APPLETON, WISCONSIN 54912-1297
A015.3 (kv-tm RFR) 5-24-01

SHEET 5 OF 5 SHEETS

1134917
REGISTER'S OFFICE
WINNEBAGO COUNTY, WI
RECORDED ON
06-25-2001 03:03 PM
SUSAN WINTERHOFF
REGISTER OF DEEDS
RECORDING FEE 14.00
TRANSFER FEE 5
OF PAGES 5

Carow

PAGE 163

- FRONTYARD SETBACK = 75 FEET (MIN.)
- REARYARD SETBACK = 50 FEET (MIN.)
- SIDEYARD SETBACK = 15 FEET EACH (MIN.)

LEGEND


- O -- 3/4" x 24" HOLLOW IRON REBAR
 BEGINNING 15 ft. FROM N. SET

 -- CERTIFIED LAND CORNER
 WINNEBAGO COUNTY
 () -- RECORDED PLATING AND/OR DISTANCE
 S.F. -- SQUARE FEET
 P.O.B. -- POINT OF BEGINNING

BEARINGS ARE REFERENCED TO
THE NORTH LINE OF THE
NORTHWEST 1/4 OF SECTION 33,
T20N, R18E, TOWN OF CLAYTON,
WINNEBAGO COUNTY, WISCONSIN.
MICH BEARS MAG 57°04'E
ACCORDING TO THE COUNTY
COORDINATE SYSTEM.

300 150 0 300

SCALE - FEET

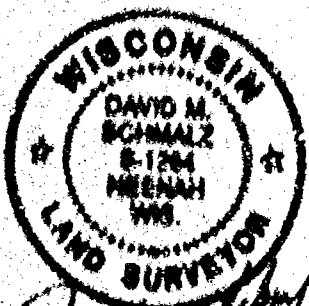

EX-100 7-29-03

CENTER OF
SECTION 33-20-16


PREPARED BY: ADL/ASB

McMAHON
ASSOCIATES, INC.

- ENGINEERS
- ARCHITECTS
- SCIENTISTS
- SURVEYORS

1445 McMahon Cirro Neenah, WI 54956
Mailing Address:
P.O. Box 1025 Neenah, WI 54957-1025
TEL: 920-751-4300 FAX: 920-751-4284

CERTIFIED SURVEY MAP NO. 5300

PAGE 2 OF 3

ALL OF THE NORTHEAST $\frac{1}{4}$ OF THE NORTHWEST $\frac{1}{4}$ OF SECTION 33, TOWNSHIP 20 NORTH,
RANGE 18 EAST, TOWN OF CLAYTON, WINNEBAGO COUNTY, WISCONSIN

I David M. Schmalz, Wisconsin Registered Land Surveyor S-1284, certify that I have surveyed, divided and mapped off of the Northeast $\frac{1}{4}$ of the Northwest $\frac{1}{4}$ of Section 33, Township 20 North, Range 18 East, Town of Clayton, Winnebago County, Wisconsin containing 1,778,643 square feet (40.788 acres) of land and described as follows:

Beginning at the North $\frac{1}{4}$ Corner of said Section 33; Thence South $08^{\circ}45'23''$ East, 1334.74 feet along the East Line of the Northwest $\frac{1}{4}$ of said Section 33 to the Southeast Corner of the Northeast $\frac{1}{4}$ of the Northwest $\frac{1}{4}$; Thence South $89^{\circ}04'58''$ West, 1333.95 feet along the South Line to the Southwest Corner of said Northeast $\frac{1}{4}$ of the Northwest $\frac{1}{4}$; Thence North $00^{\circ}37'37''$ West, 1332.03 feet along the West Line to the Northwest Corner of said Northeast $\frac{1}{4}$ of the Northwest $\frac{1}{4}$; Thence North $88^{\circ}57'54''$ East, 1330.95 feet along the North Line of said Northeast $\frac{1}{4}$ of the Northwest $\frac{1}{4}$ to the Point of Beginning. Subject to all easements and restrictions of record.

I further certify that this map is a correct representation of the exterior boundary lines of the land surveyed and the division of that land, and that I have complied with section 238.34 of the Wisconsin Statutes, and the Winnebago County Subdivision Ordinance in surveying, dividing and mapping the same.

Given under my hand and seal this 17th day of June, 2003.

David M. Schmalz
David M. Schmalz, Reg. W Land Surveyor S-1284



CERTIFICATE OF TOWN BOARD

We hereby certify that the Town of Clayton Board of Supervisors approved this Certified Survey Map by voice vote at their regular meeting of 7/21/03 with/without conditions as stated in the resolution.

Robert E. Anderson
Town Chairman

7/21/03
Date

James M. Surver
Town Clerk

7/29/03
Date

CERTIFICATE OF TREASURERS

I, being the duly elected, qualified and acting Treasurer, do hereby certify that in accordance with the records in my office there are no un-paid taxes or un-paid special assessments on any of the lands included in this Certified Survey Map as of:

Town of Clayton 7/25/03
Town Date
James M. Surver 7/25/03
Town Treasurer Date

Winnebago 7-27-03
County Date
James M. Surver 7-27-03
County Treasurer Deputy Date

CERTIFIED SURVEY MAP NO. 5300

PAGE 3 OF 3

ALL OF THE NORTHEAST 1/4 OF THE NORTHWEST 1/4 OF SECTION 33, TOWNSHIP 20 NORTH,
RANGE 18 EAST, TOWN OF CLAYTON, WINNEBAGO COUNTY, WISCONSIN

OWNER'S CERTIFICATE

As Owner, I hereby certify that I caused the land described on this plat to be surveyed,
divided, mapped and dedicated as represented on this Certified Survey Map. Dated
this 20th day of JUNE 2003.

Witness

Glen A. Luebke
Glen A. Luebke

State of Wisconsin)

Winnebago County)

Personally appeared before me on the 20th day of JUNE, 2003, the
above named owner to me known to be the person who executed the foregoing
instrument, and acknowledged the same.

James M. Stewart
Notary Public

Winnebago County, WI

My commission expires 2-15-04

CERTIFICATE OF PLANNING DEPARTMENT

Pursuant to the Land Subdivision Regulations of Winnebago County, Wisconsin, all the
requirements for approval have been fulfilled. This minor subdivision was approved by the
Winnebago County Planning and Zoning Committee.

James M. Stewart
Authorized Signature

7/21/03
Date

Note:

- This Certified Survey Map is all of Tax Parcel Number: 006-0824
- The property owner of record is: Glen A. Luebke
- This Certified Survey Map is contained wholly within the property described in Document
No. 1093469



David M. Schmalz
6-17-03

1266032

RECEIVED

1266032
REGISTER'S OFFICE
WINNEBAGO COUNTY, WI
RECORDED ON
REGISTER OF DEEDS
RECORDING FEE \$1.00
TRANSFER FEE
1/3 2002

86