


WEST 1/4 CORNER
SECTION 23
ALUMINUM COUNTY
MONUMENT

NORTH LINE OF THE SW 1/4 OF SEC 23

CENTER OF
SECTION 23

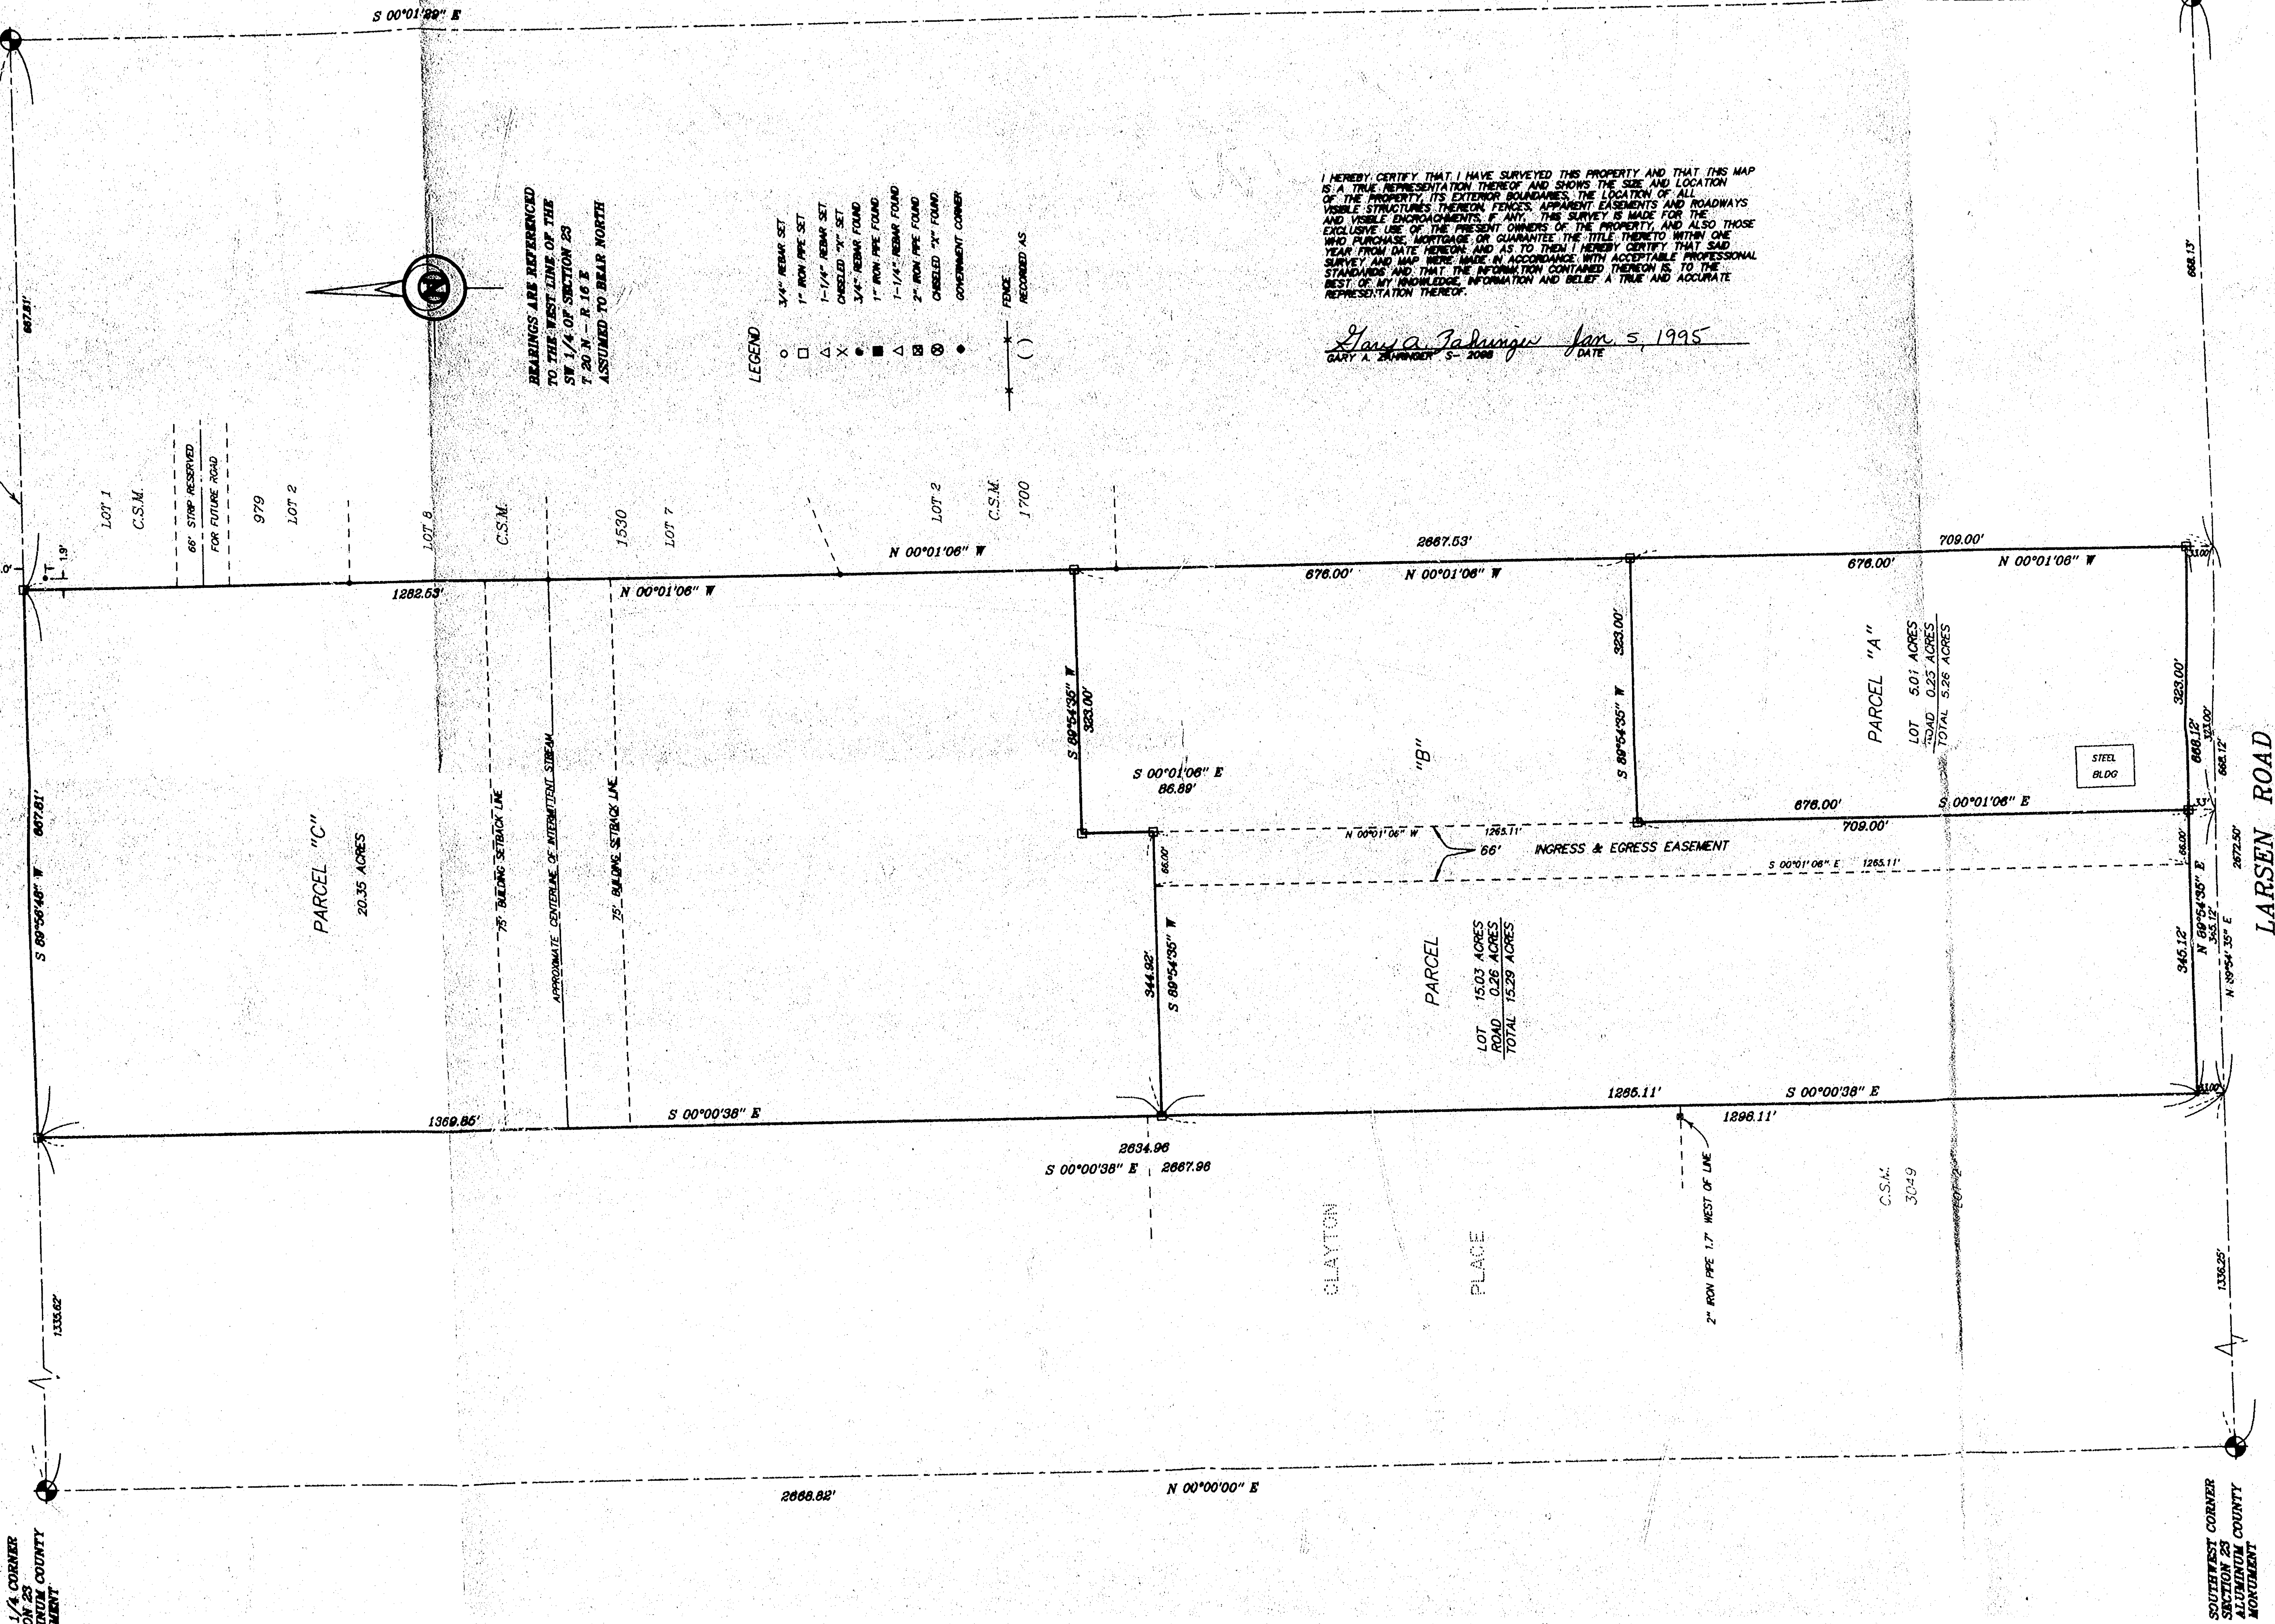

PLAT OF SURVEY

THE WEST 1/2 OF THE EAST 1/2 OF THE SOUTHWEST 1/4 OF SECTION 23,
TOWN 20 NORTH, RANGE 16 EAST, TOWN OF CLAYTON, WINNEBAGO COUNTY,
WISCONSIN.



Martenson & Eisele, Inc.
Consulting Engineering & Land Surveying
1919 American Court
Neenah, WI 54956
Ph: (414) 731-0381

NO.	DATE	REVISION

FIELD	BOOK	PAGE

SCALE	DATE
1"=100'	1/4/95
COMP. FILE DESK	

267-110