

JAMES AND MARGARET HARNESS

A PART OF THE S. 1/2 OF S. 1/2 OF
NE. 1/4 SECTION 26, T. 20N., R. 16E.


VOL. 1329 PG. 529

JAMES AND MARGARET HARNESS

A PART OF THE N. 1/2 OF S. 1/2 OF
NE. 1/4 SECTION
L.C. DOC. NO. 562983

JUDY HOPFENSBERGER

EXCEPTION TO DOC. NO. 562983

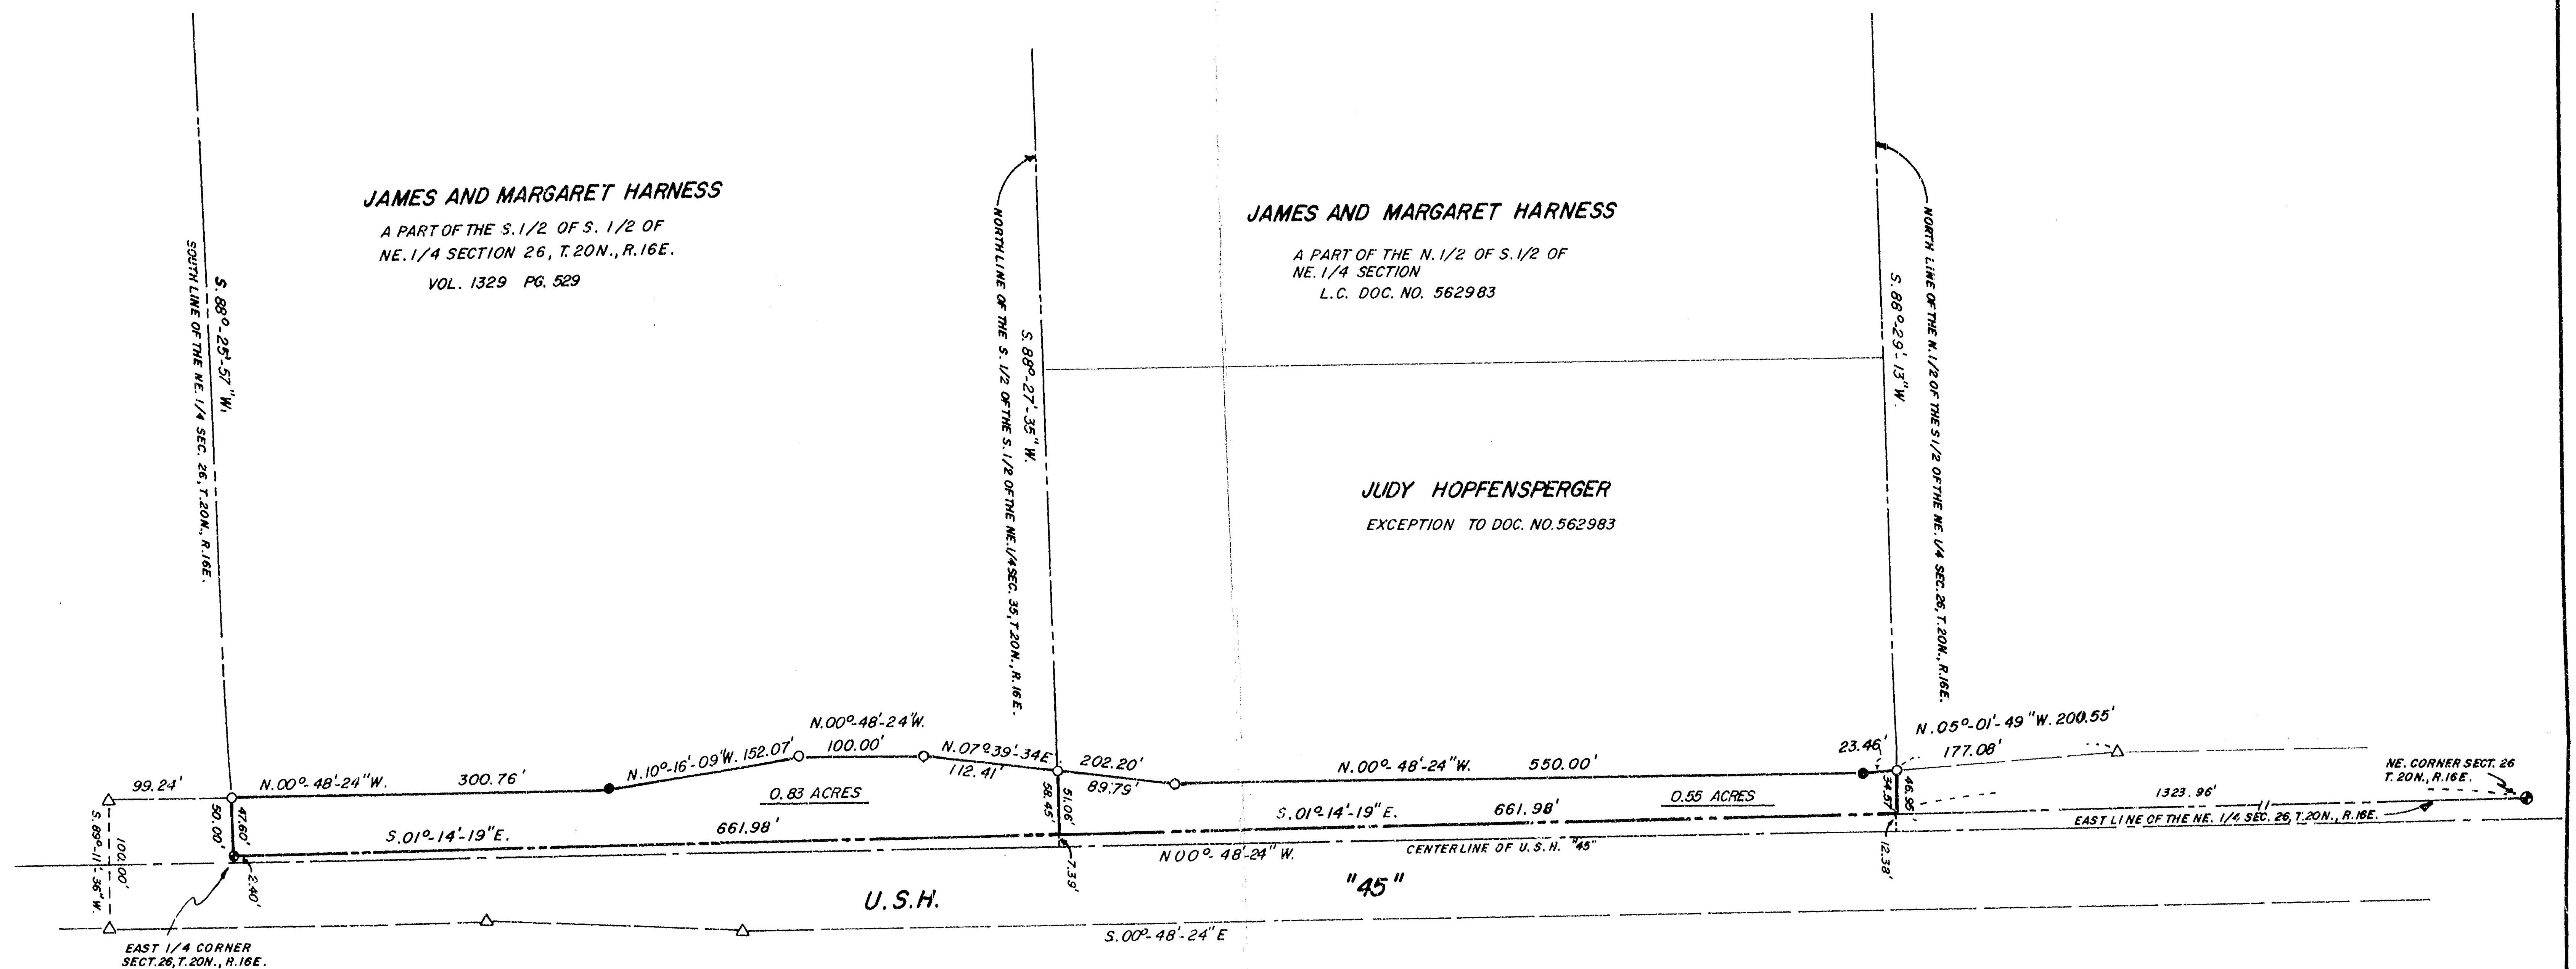


ALL BEARINGS REFERENCED TO STATE PLANE COORDINATE SYSTEM

I, Lawrence C. Kriescher, a Wisconsin Registered Land Surveyor of Aero-Metric Engineering, Inc., certify that I have surveyed the westerly right-of-way of U.S.H. "45" per Federal Project Number E-027-173, located in the S. 1/2 of the NE. 1/4 of Section 26, T. 20N., R. 16E., and that the map shown above is a true and accurate representation thereof to the best of my knowledge and belief.

Dated this 25th day of February, 1985

Lawrence C. Kriescher

Wisconsin Registered Land Surveyor Lawrence C. Kriescher 5-1009

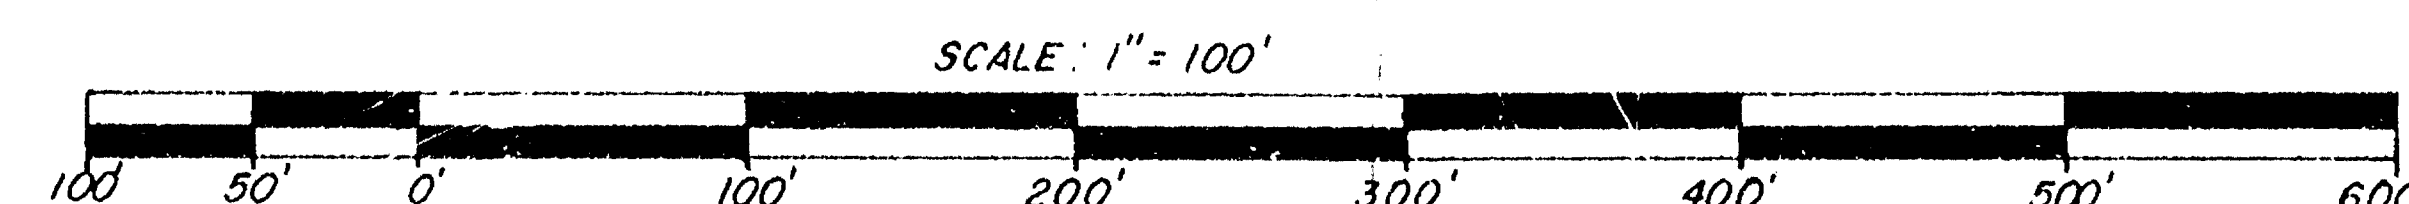

AERO-METRIC ENGINEERING, INC.

1091 SOUTH WASHBURN STREET OSHKOSH, WISCONSIN 54901

DATE: 2-25-85 NOTEBOOK: PAGE: SCALE: 1" = 100'

SURVEY FOR JAMES HARNESS SHOWING THE NEW U.S.H. "45" RIGHT-OF-WAY AT THE DEEDED LINES LOCATED IN THE NE. 1/4 OF THE NE. 1/4 OF SECTION 26, T. 20N., R. 16E., TOWN OF CLAYTON, WINNEBAGO COUNTY, WISCONSIN.