


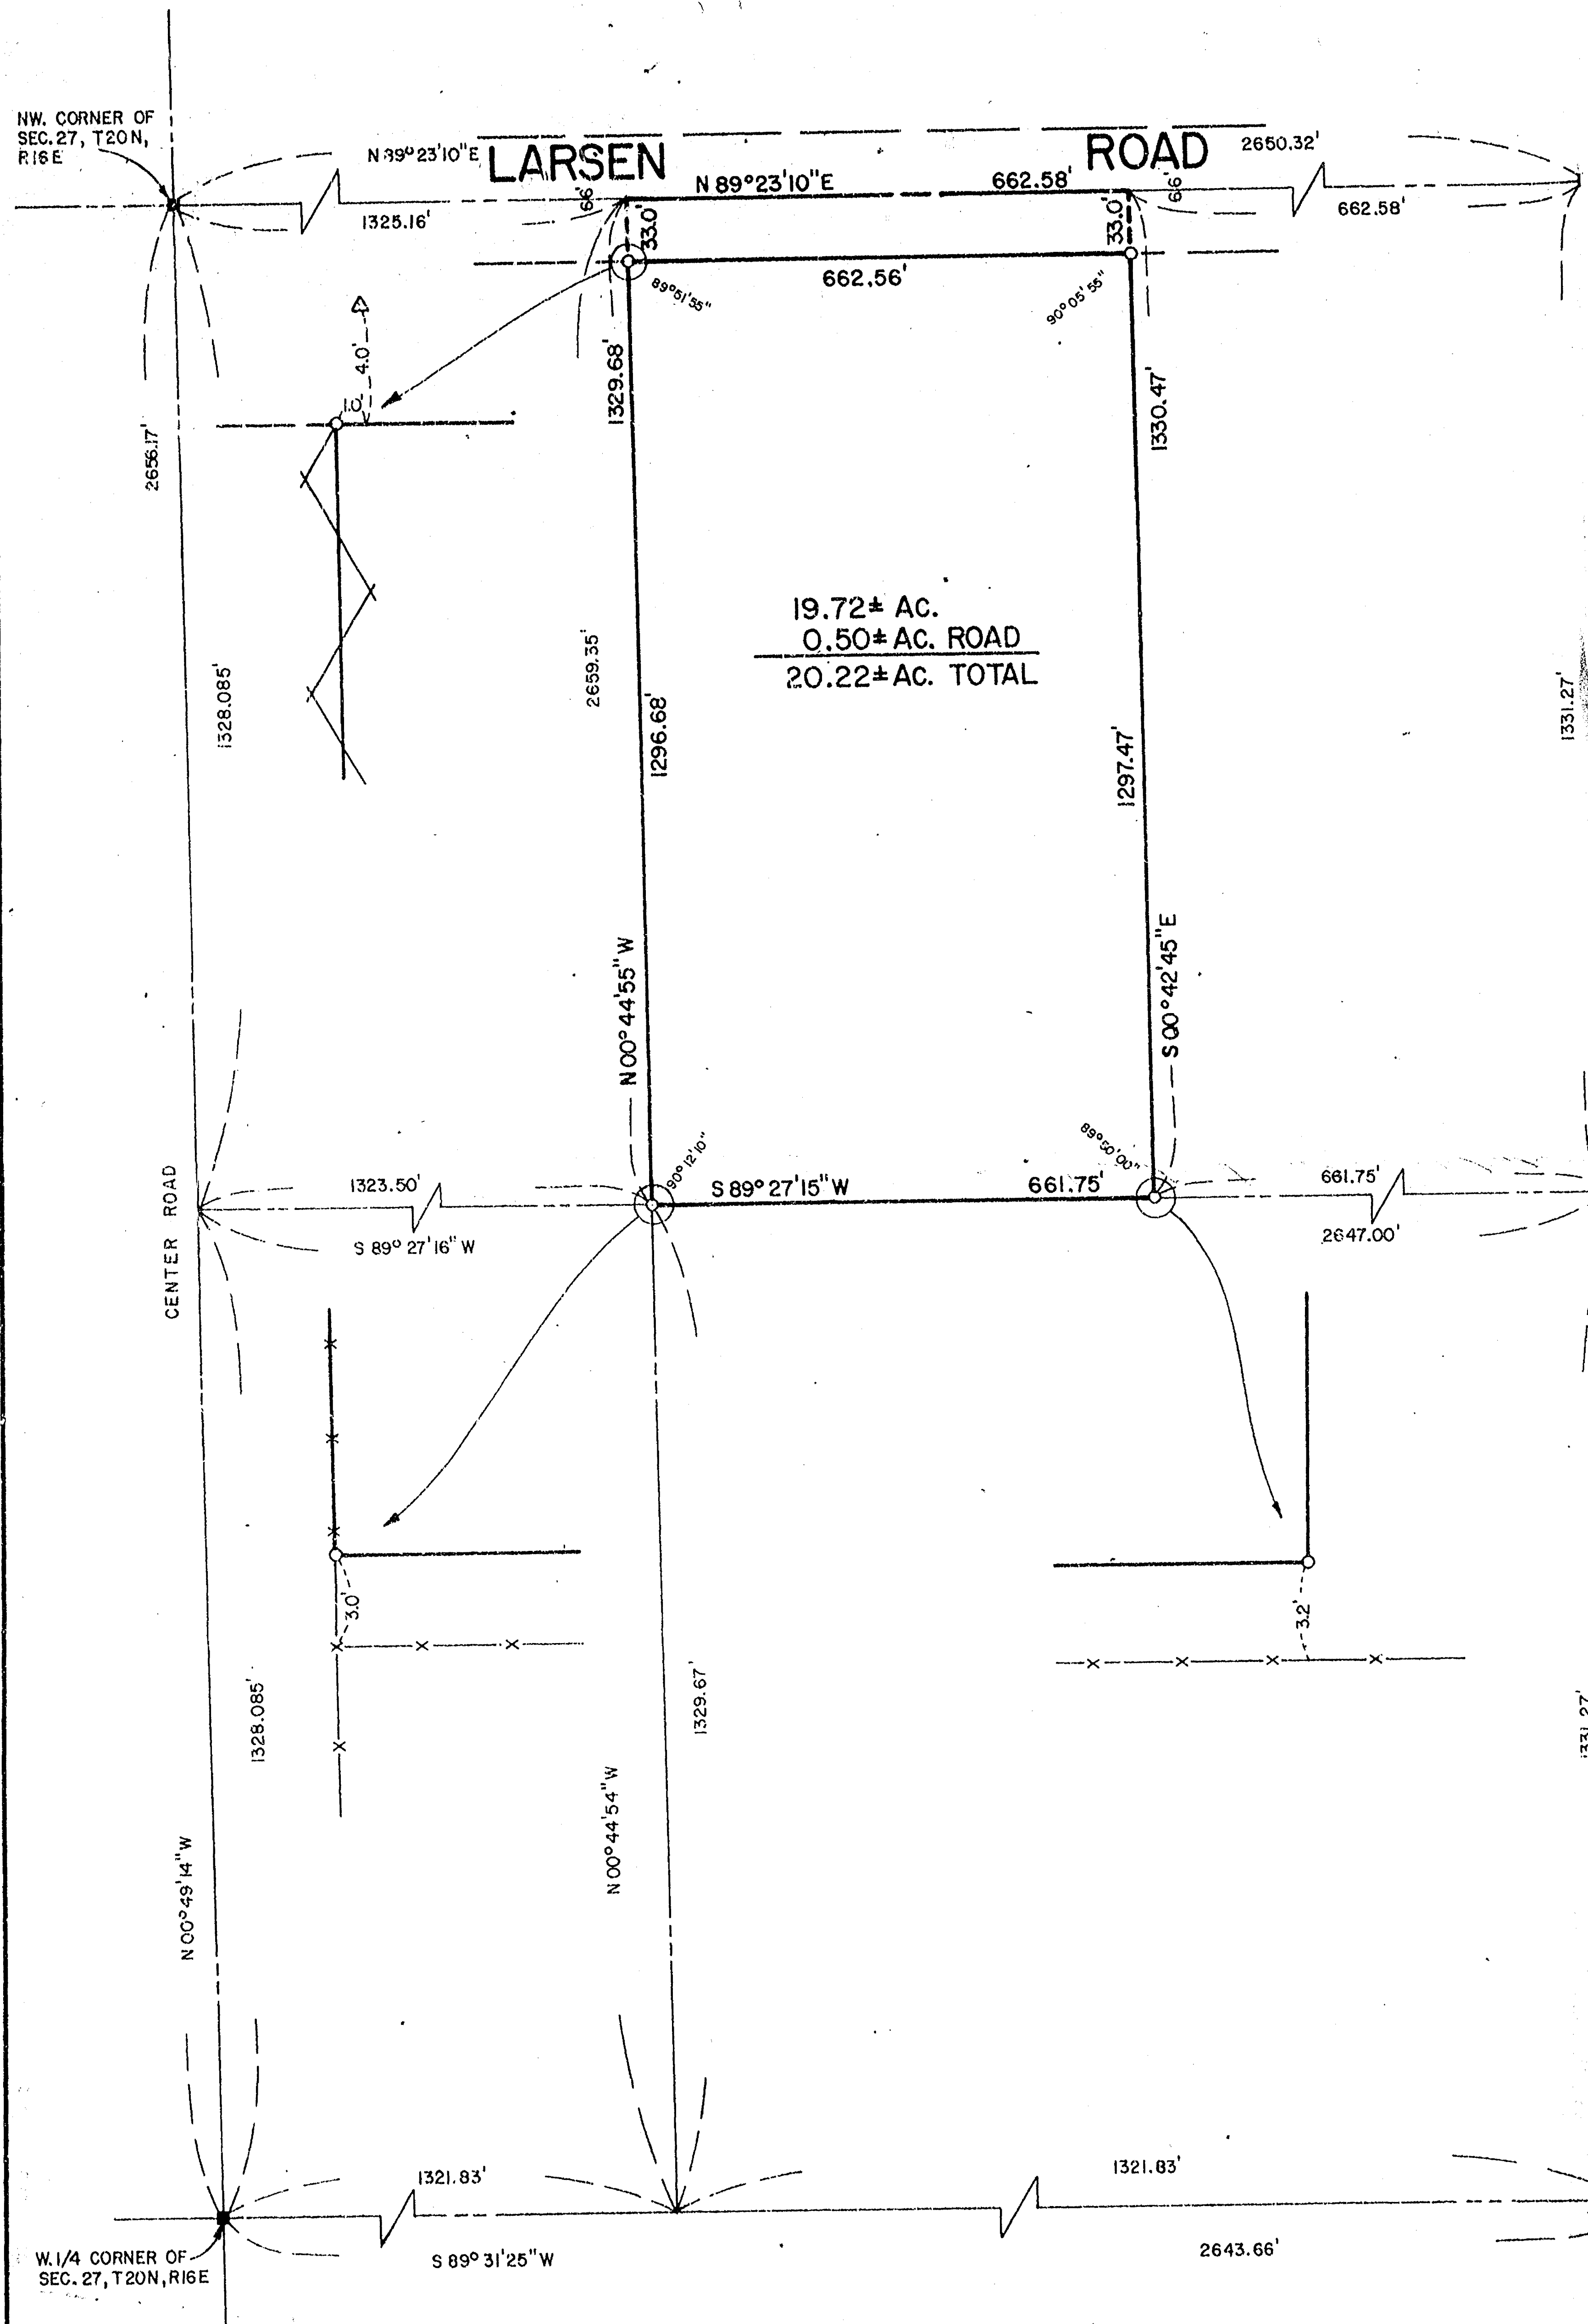

N. 1/4 CORNER OF
SEC. 27, T20N, R16E

NE CORNER OF
SEC. 27, T20N, R16E

- LEGEND**
- 1" X 24" IRON PIPE SET
 - 1/4" X 30" STEEL ROD SET
 - △ RIGHT-OF-WAY POST
 - BARB-WIRE FENCE
 - SPLIT-RAIL FENCE

SURVEYORS CERTIFICATE


I, JAMES G. MAYER, HEREBY CERTIFY THAT THIS PROPERTY WAS SURVEYED UNDER MY SUPERVISION, ACCORDING TO THE OFFICIAL RECORDS AND THAT THIS IS A TRUE AND CORRECT REPRESENTATION THEREOF.

DATE _____ JAMES G. MAYER S-1273
REGISTERED WISCONSIN LAND SURVEYOR



SECTION MAP

SCALE: 1" = 1000'

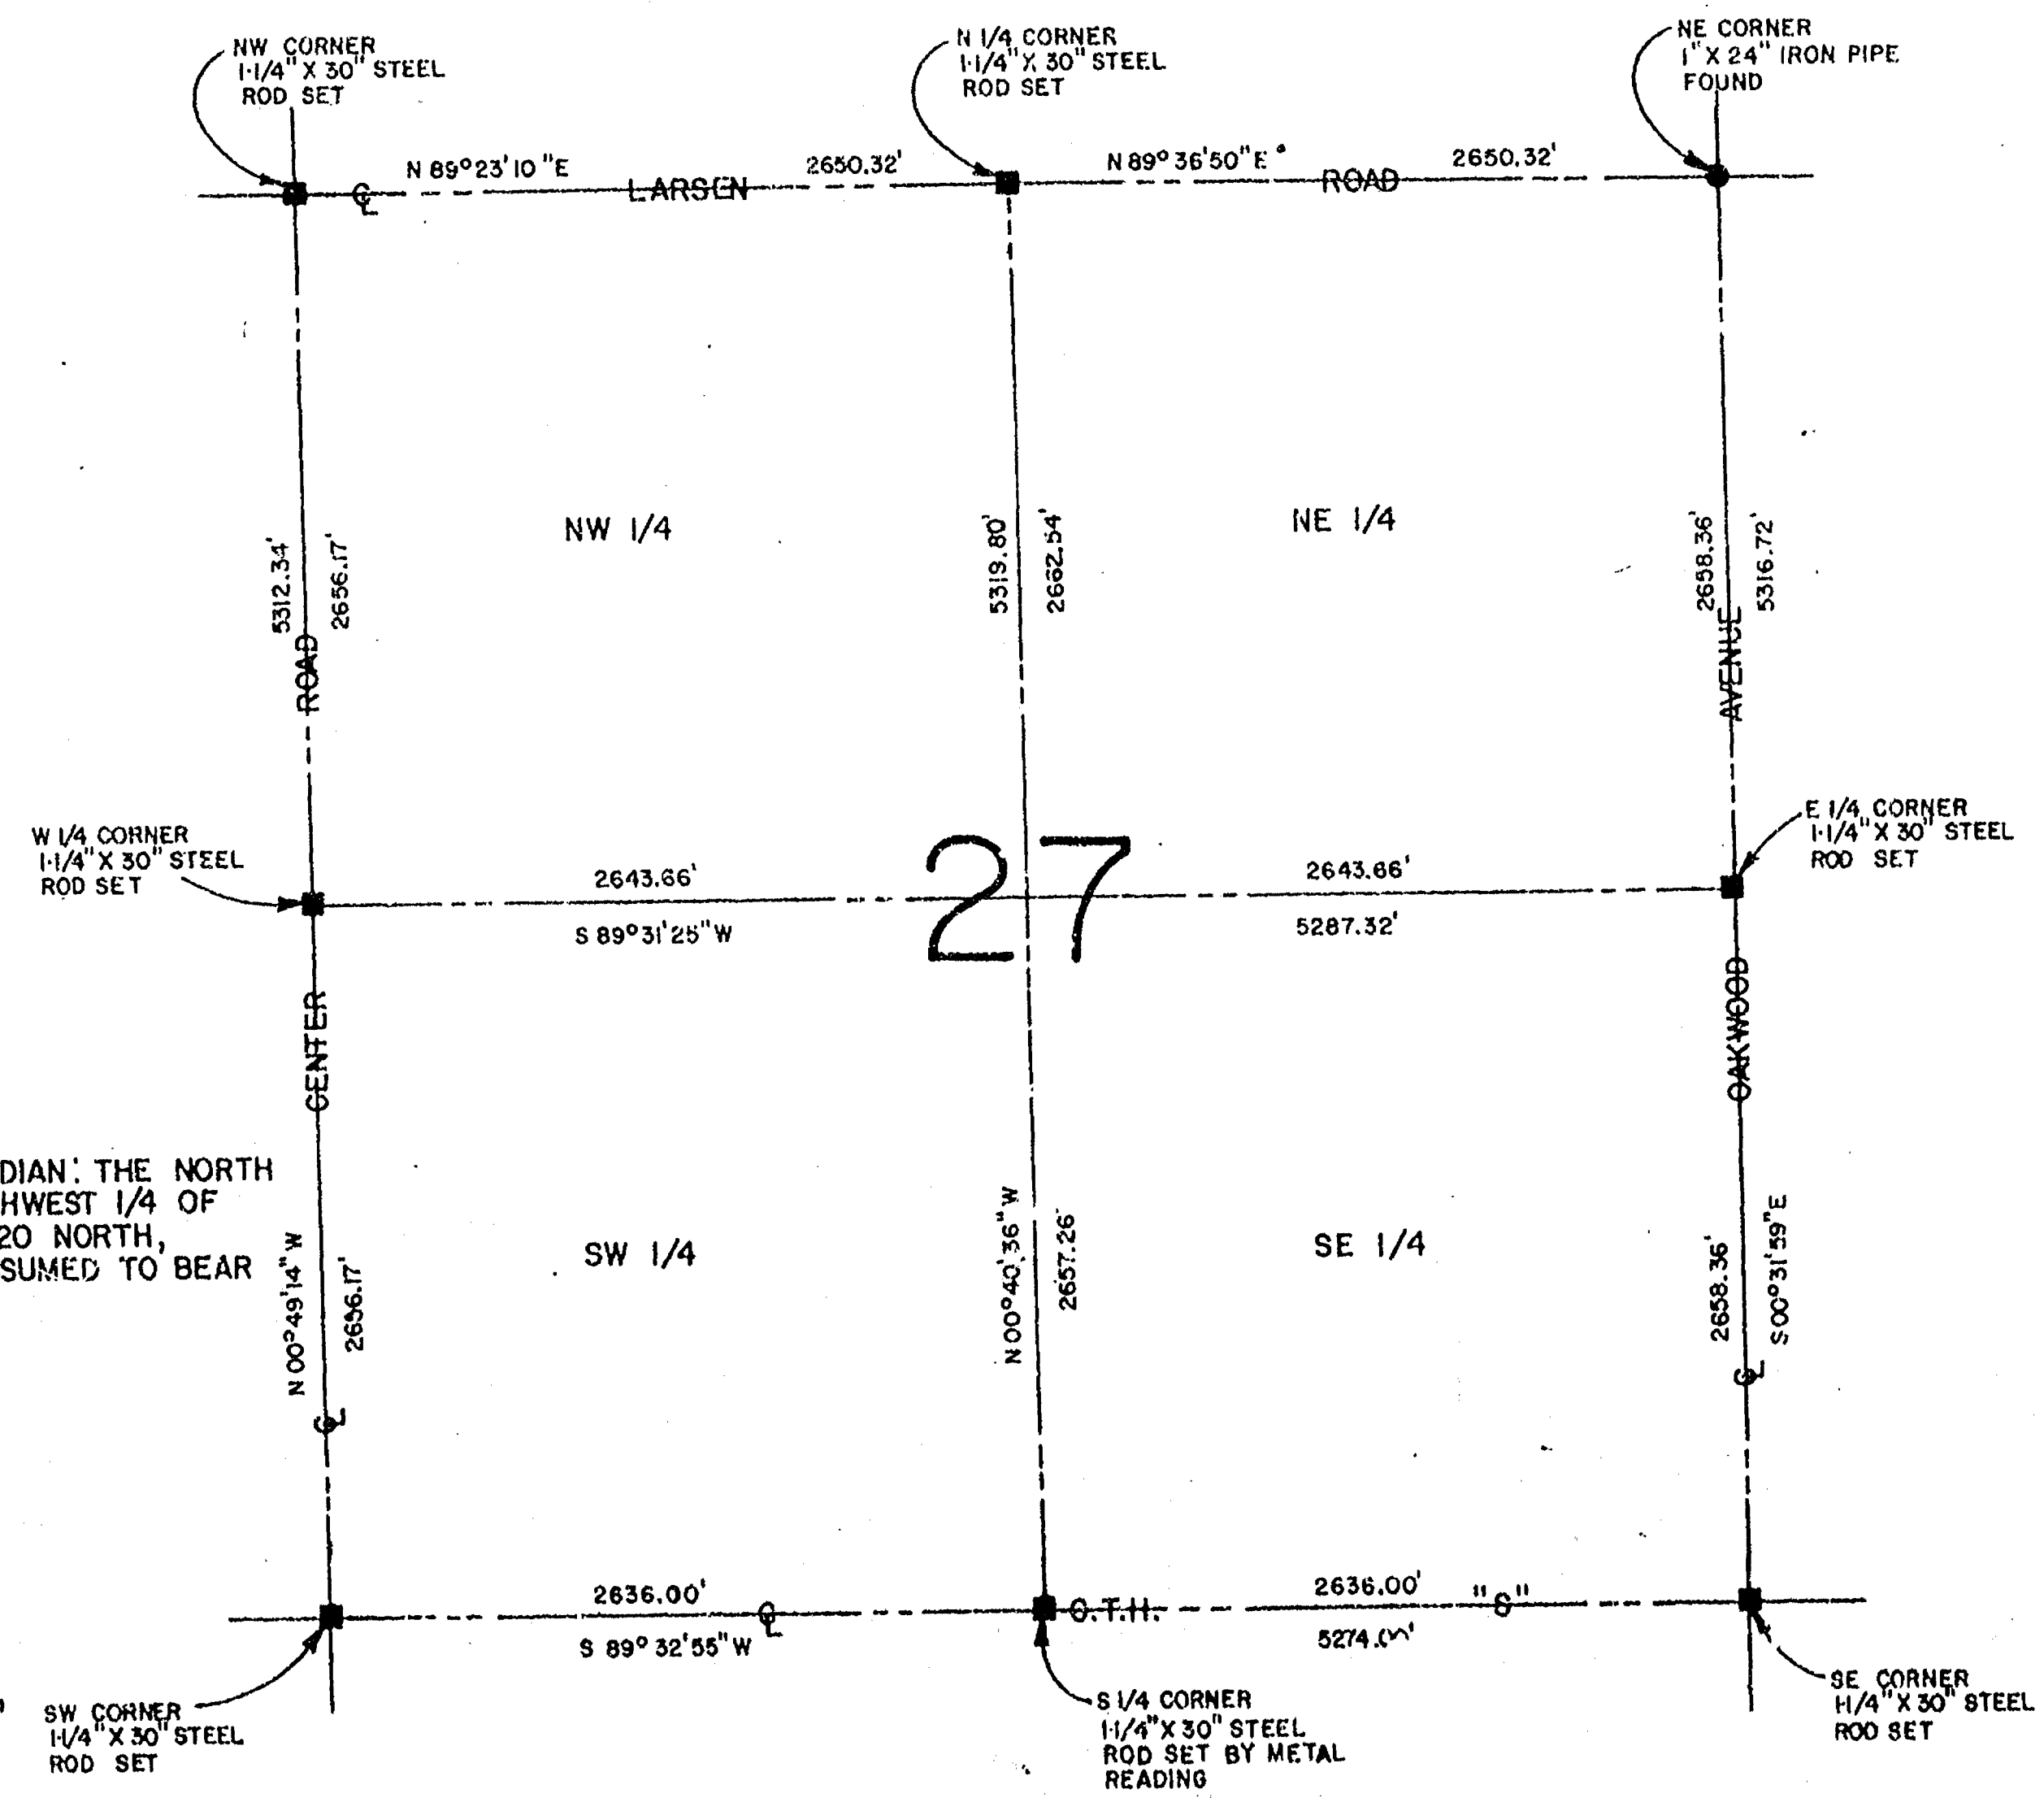

REFERENCE MERIDIAN: THE NORTH LINE OF THE NORTHWEST 1/4 OF SECTION 27, TOWN 20 NORTH, RANGE 16 EAST, ASSUMED TO BEAR N 89° 23' 10" E.

CENTER OF SEC. 25, T20N, R16E

M. MAHON ASSOCIATES INC.
ENGINEERS ARCHITECTS
MENASHA, WIS.

REVISIONS

SURVEY FOR TOWN OF CLAYTON
THE WEST 1/2 OF THE NORTHEAST 1/4 OF THE NORTHWEST 1/4 OF SEC. 27, T.20 N., R.16 E., TOWN OF CLAYTON, WINNEBAGO COUNTY, WISCONSIN

DESIGNED: M.E.K.
DRAWN: M.E.K.
CHECKED: J.G.M.
SCALE: 1" = 200'

DATE
APRIL 1, 1976

OF SHEETS
FILE NO.
S76021

27-20-16