


MAP OF SURVEY


PART OF THE SE 1/4 AND SW 1/4 OF SECTION 32, T20N, R16E, TOWN OF CLAYTON, WINNEBAGO COUNTY, WISCONSIN

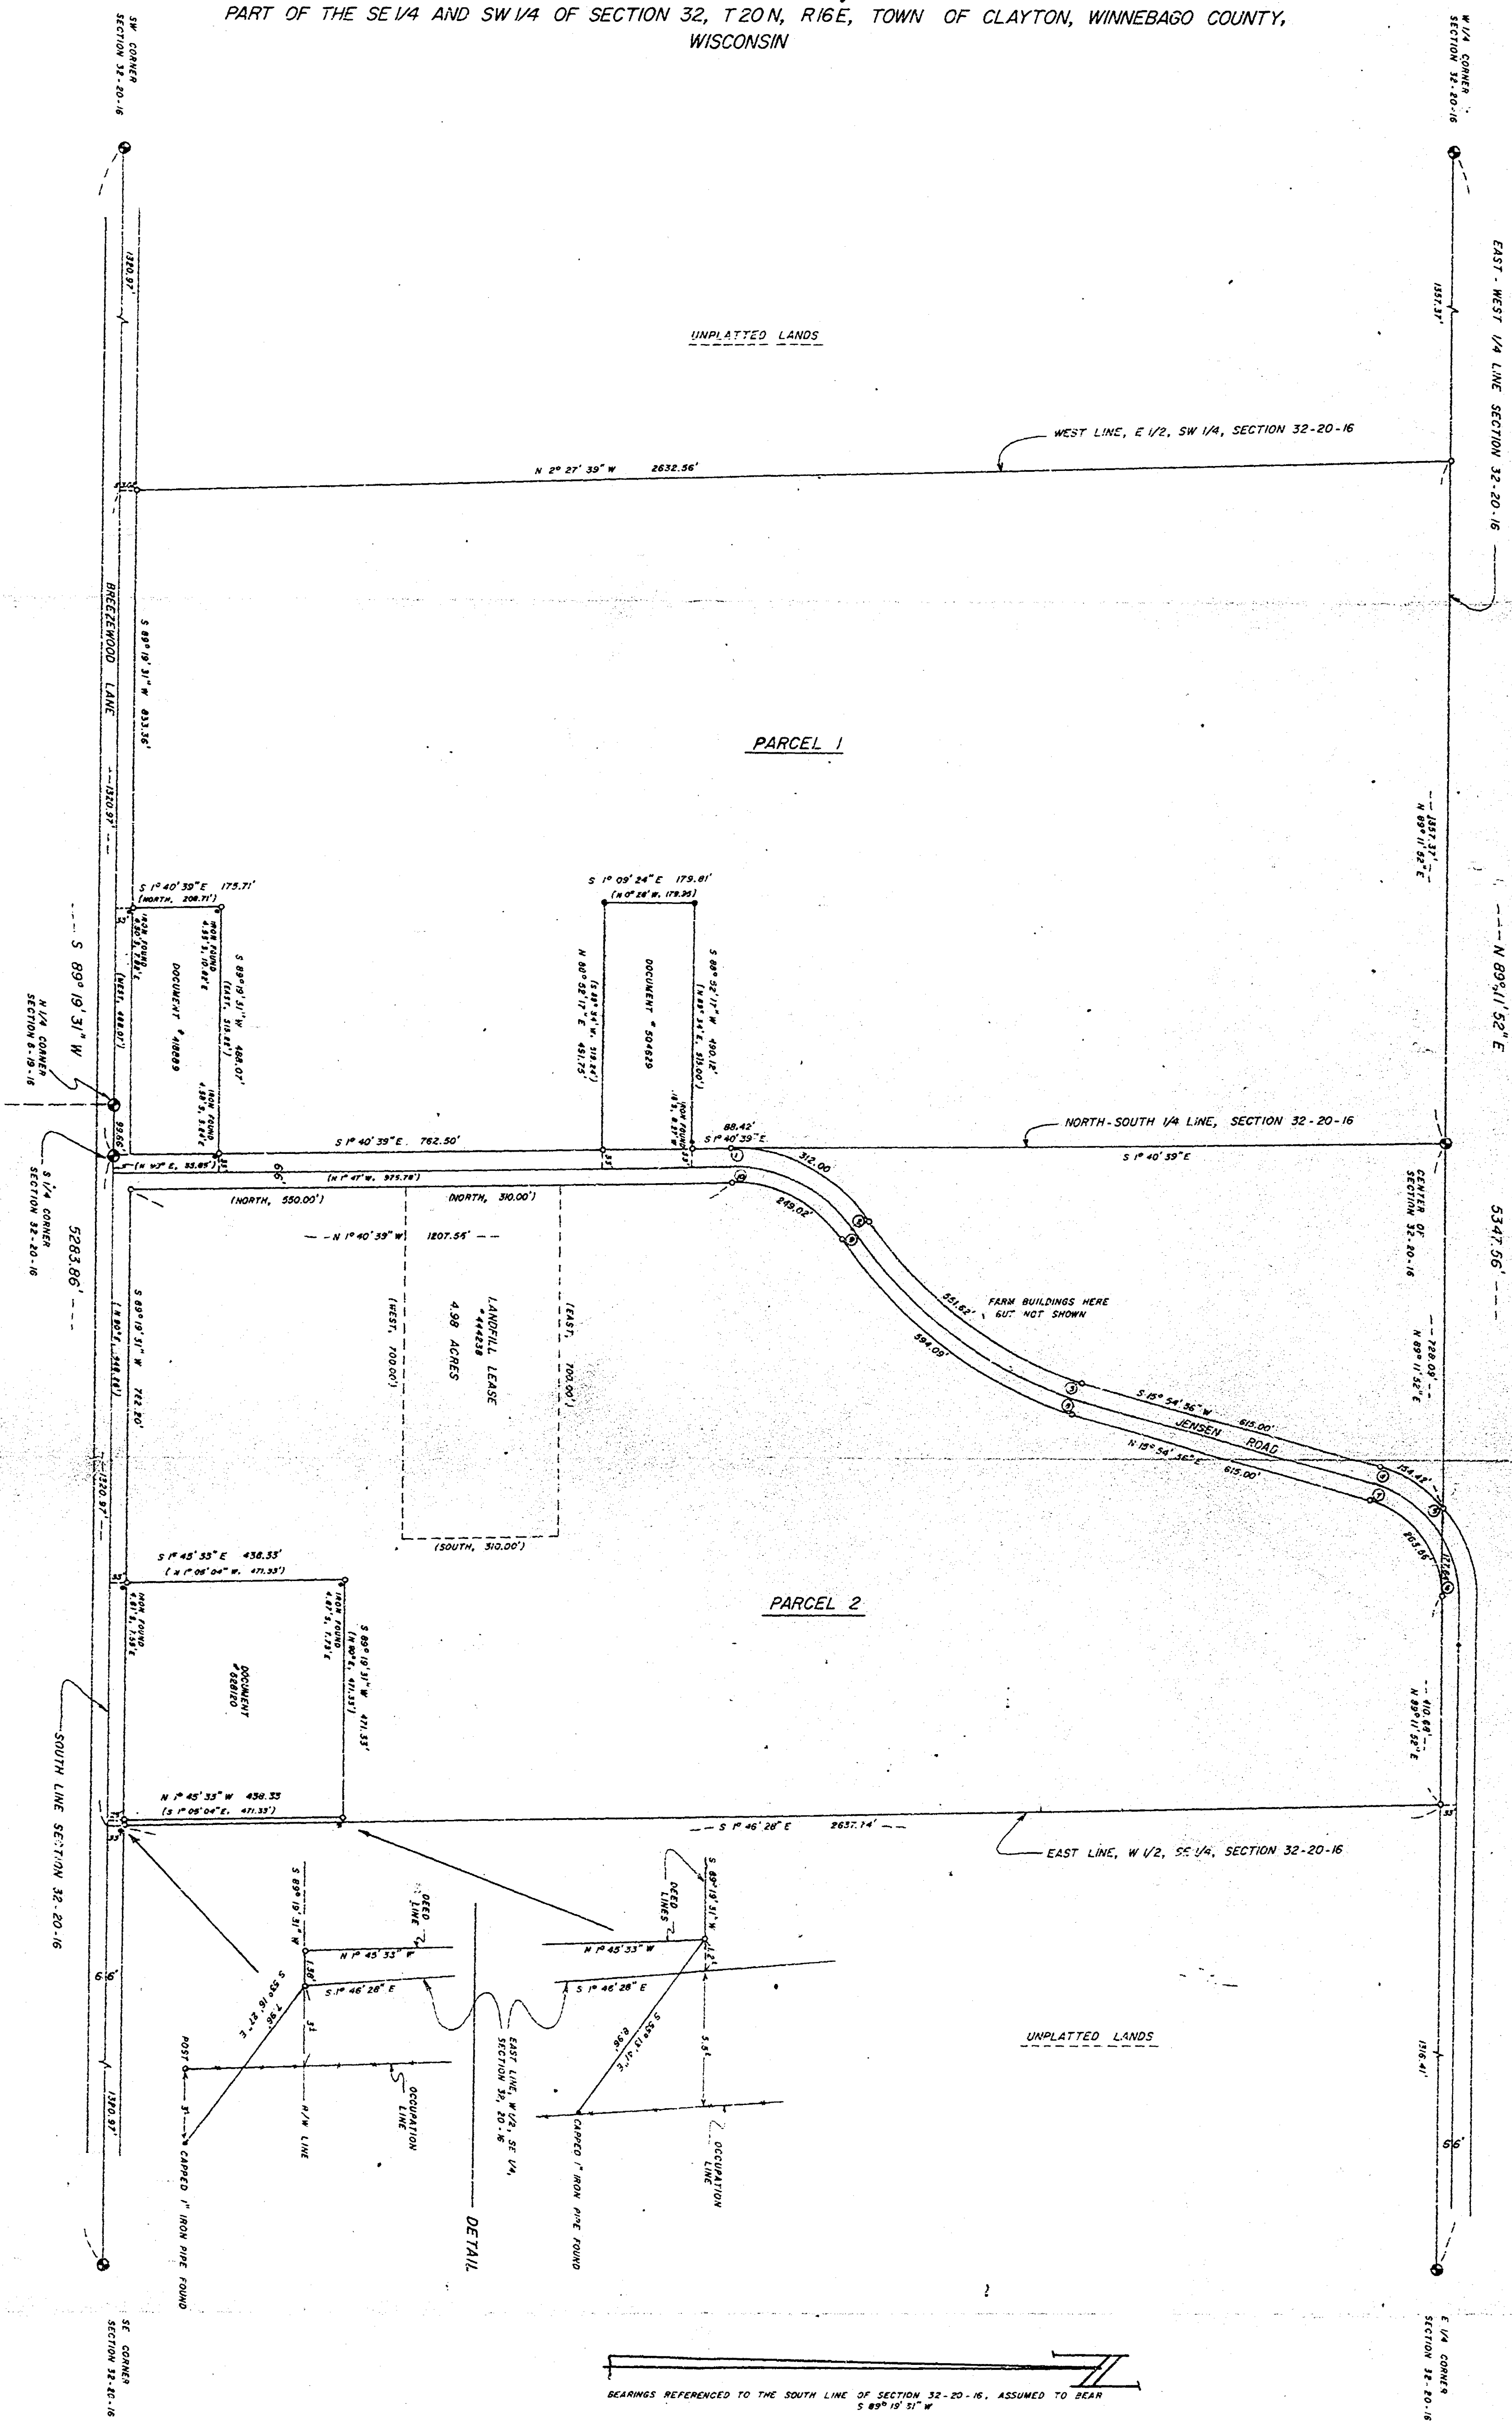

BEARINGS REFERENCED TO THE SOUTH LINE OF SECTION 32-20-16, ASSUMED TO BEAR S 89° 19' 51" W


LEGEND

- - BERNTSEN ALUMINUM MONUMENT
- - 1" X 30" REBAR SET
- - EXISTING IRON FOUND
- - FENCE

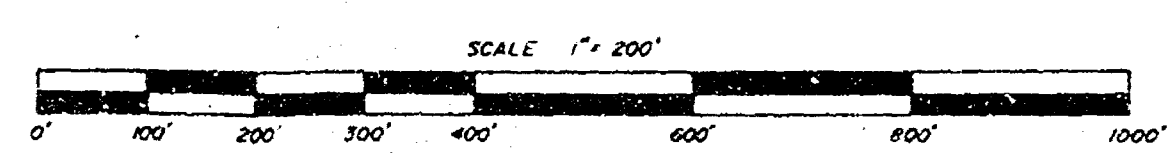

I, ALAN K. SHUTE, WISCONSIN REGISTERED LAND SURVEYOR, HAVE SURVEYED THE SITE SHOWN ON THIS MAP. THIS SURVEY AND MAP SHOWS THE SIZE AND LOCATION OF THE PROPERTY, ITS EXTERIOR BOUNDARIES, APPARENT ENCROACHMENTS, ROADWAYS AND VISIBLE ENCROACHMENTS IF ANY. THIS SURVEY IS MADE FOR LOUIS JENSEN AND THOSE WHO PURCHASE, MORTGAGE OR GUARANTEE THE TITLE THERETO WITHIN ONE (1) YEAR FROM THE DATE HEREOF. TO THEN I CERTIFY THAT THIS SURVEY AND MAP WERE MADE IN ACCORDANCE WITH ACCEPTABLE PROFESSIONAL STANDARDS AND IN MY PROFESSIONAL OPINION THE ACCOMPANYING MAP IS A TRUE AND ACCURATE REPRESENTATION OF THIS SITE TO THE BEST OF MY KNOWLEDGE, INFORMATION AND BELIEF.

ALAN K. SHUTE
S-1518
DATED THIS 23rd DAY OF SEPTEMBER, 1983

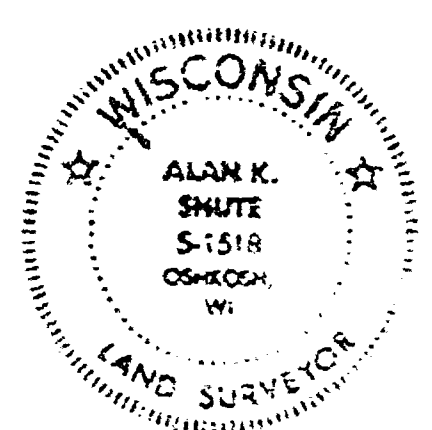

CURVE DATA						
CURVE	CURVE LENGTH	CHORD LENGTH	CHORD BEARING	RADIUS	CENTRAL ANGLE	TANGENT BEARING
1-2	312.00'	300.49'	S 25° 39' 21" W	327.00'	54° 40' 00"	S 1° 40' 39" E
2-3	551.62'	541.80'	S 34° 26' 58" W	852.00'	37° 04' 45"	N 15° 54' 36" E
4-5	154.42'	152.36'	S 32° 10' 12" W	272.00'	38° 31' 23"	N 15° 54' 36" E
6-7	263.56'	245.96'	N 52° 33' 14" E	206.02'	73° 17' 16"	N 15° 54' 36" E
8-9	594.09'	583.77'	N 34° 26' 58" E	918.00'	37° 04' 45"	N 15° 54' 36" E
9-10	249.02'	239.66'	S 25° 39' 21" E	261.00'	54° 40' 00"	S 1° 40' 39" E

WINNEBAGO LAND SURVEYING
511 BALDWIN AVENUE, OSHKOSH, WISCONSIN 54901


JOB NO. 19-1066-83

LOUIS JENSEN
3276 JENSEN ROAD, OSHKOSH, WISCONSIN 54901

DRAWN BY ALAN K. SHUTE

SHEET 1 OF 1


NORTHWEST CORNER OF SECTION 32
BEING 1/4 SECTION 32
BEING 1/4 SECTION 32

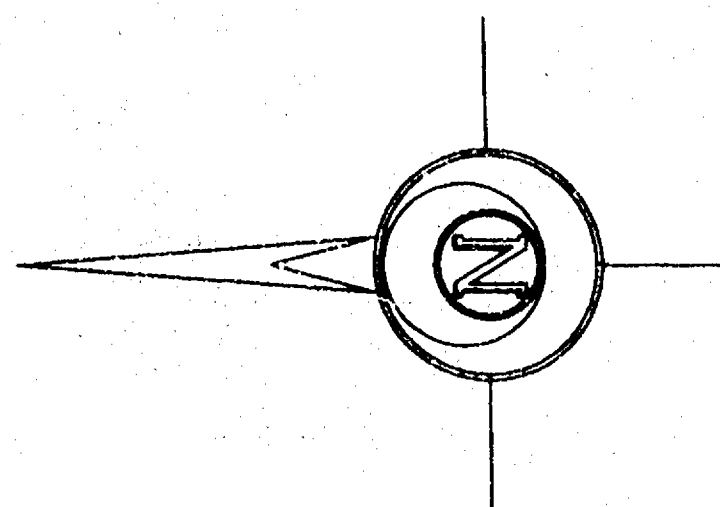

BEARINGS ARE REFERENCED TO THE NORTH LINE OF THE
NORTHWEST 1/4 OF SECTION 32 ASSUMED TO BEAR S 90°00'00" E

LEGEND

- 1" IRON PIPE SET
- 6" STEEL FENCE POST SET AT CORNER

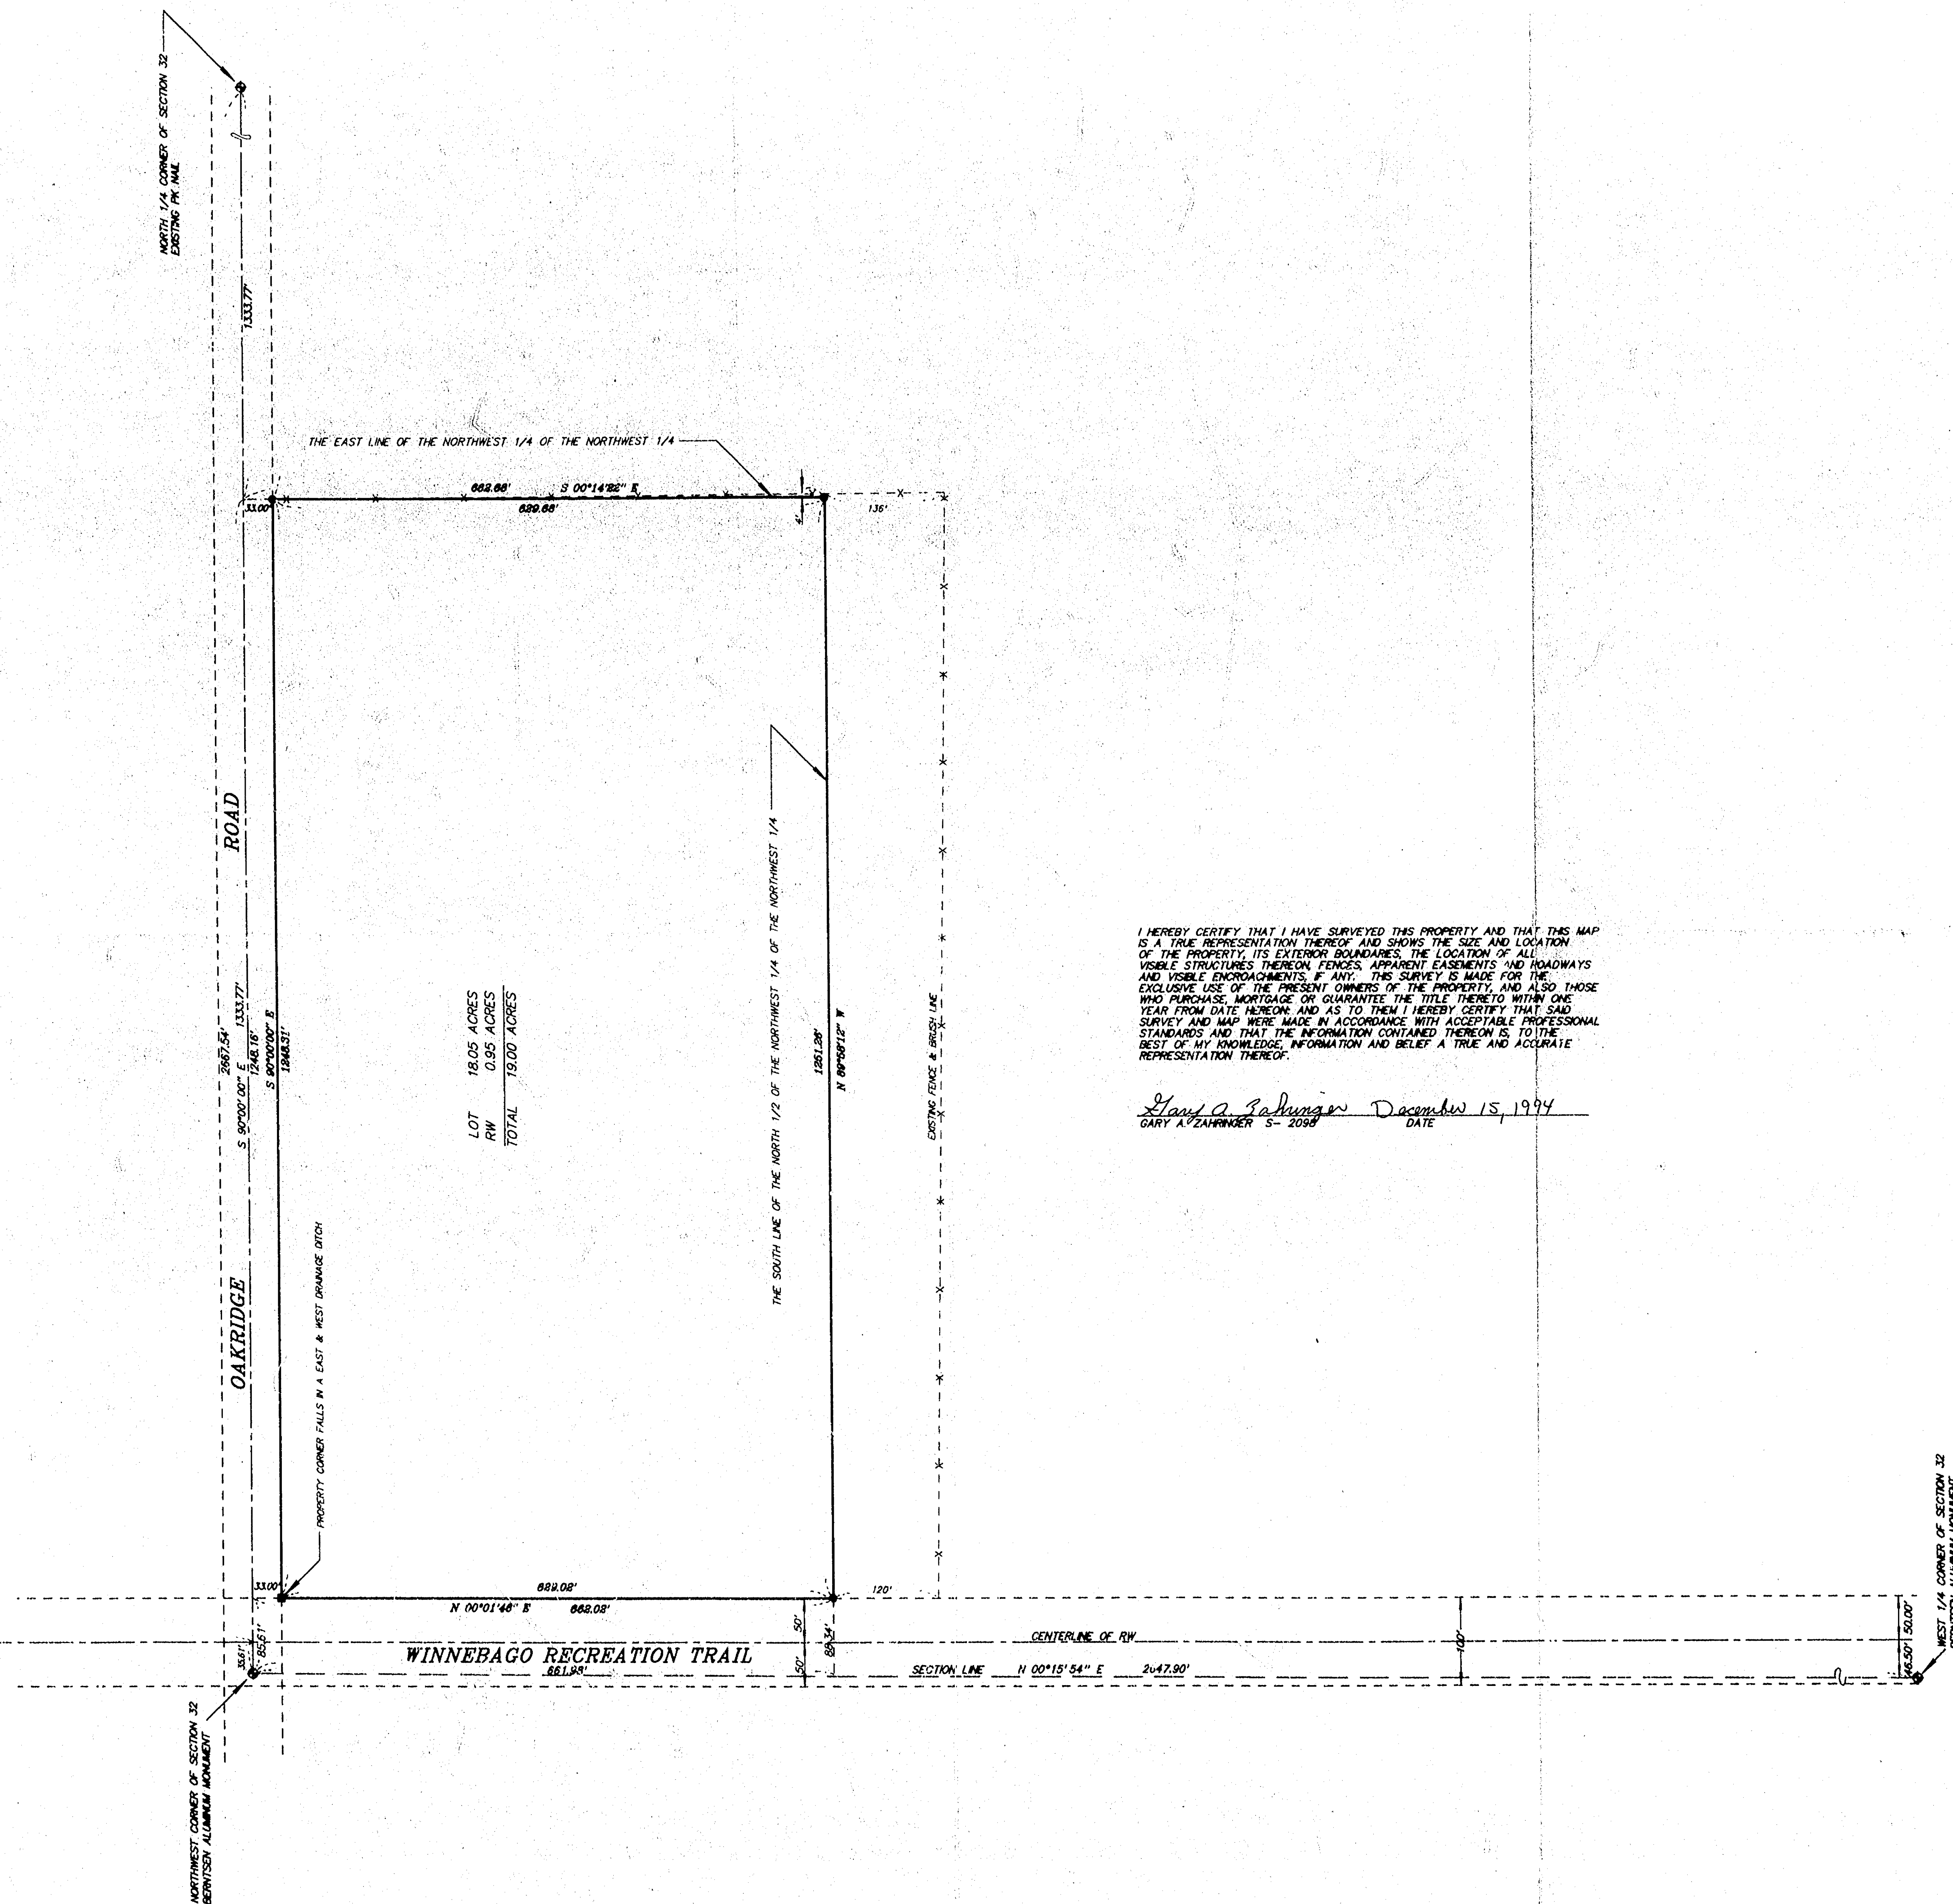

LOT 18.05 ACRES
RM 0.95 ACRES
TOTAL 19.00 ACRES

I HEREBY CERTIFY THAT I HAVE SURVEYED THIS PROPERTY AND THAT THIS MAP
IS A TRUE REPRESENTATION THEREOF AND SHOWS THE SIZE AND LOCATION
OF THE PROPERTY, ITS EXTERIOR BOUNDARIES, THE LOCATION OF ALL
VISIBLE STRUCTURES THEREON, FENCES, APPARENT EASEMENTS AND ROADWAYS
AND VISIBLE ENCROACHMENTS, IF ANY. THIS SURVEY IS MADE FOR THE
EXCLUSIVE USE OF THE PRESENT OWNERS OF THE PROPERTY, AND ALSO THOSE
WHO PURCHASE, MORTGAGE OR GUARANTEE THE TITLE THEREIN WITHIN ONE
YEAR FROM DATE HEREON AND AS TO THEM I HEREBY CERTIFY THAT SAID
SURVEY AND MAP WERE MADE IN ACCORDANCE WITH ACCEPTABLE PROFESSIONAL
STANDARDS AND THAT THE INFORMATION CONTAINED THEREON IS TO THE
BEST OF MY KNOWLEDGE, INFORMATION AND BELIEF A TRUE AND ACCURATE
REPRESENTATION THEREOF.

Gary A. Zahmmer December 15, 1994
GARY A. ZAHMMER S-2058 DATE

FIELD	BOOK	PAGE	SCALE	DATE	COMPILED	FILED	DATE	BY
			1"=100'					

267 - 109

PLAT OF SURVEY
PART OF THE NORTHWEST 1/4 OF THE NORTHWEST 1/4 OF SECTION 32,
TOWN 20 NORTH, RANGE 16 EAST, TOWN OF CLAYTON,
WINNEBAGO COUNTY, WISCONSIN.
SURVEY FOR
GEORGE TRER



PRINTED

DEC 15 1994

THIS DAY

Martenson & Eisele, Inc.
Consulting Engineering & Land Surveying
1919 American Court
Neenah, WI 54956
Ph: (414) 731-0381