


PLAT OF SURVEY

PART OF THE SOUTHEAST 1/4 OF THE SOUTHEAST 1/4, OF SECTION 35,
TOWN 20 NORTH, RANGE 17 EAST, TOWN OF CLAYTON,
WINNEBAGO COUNTY, WISCONSIN.

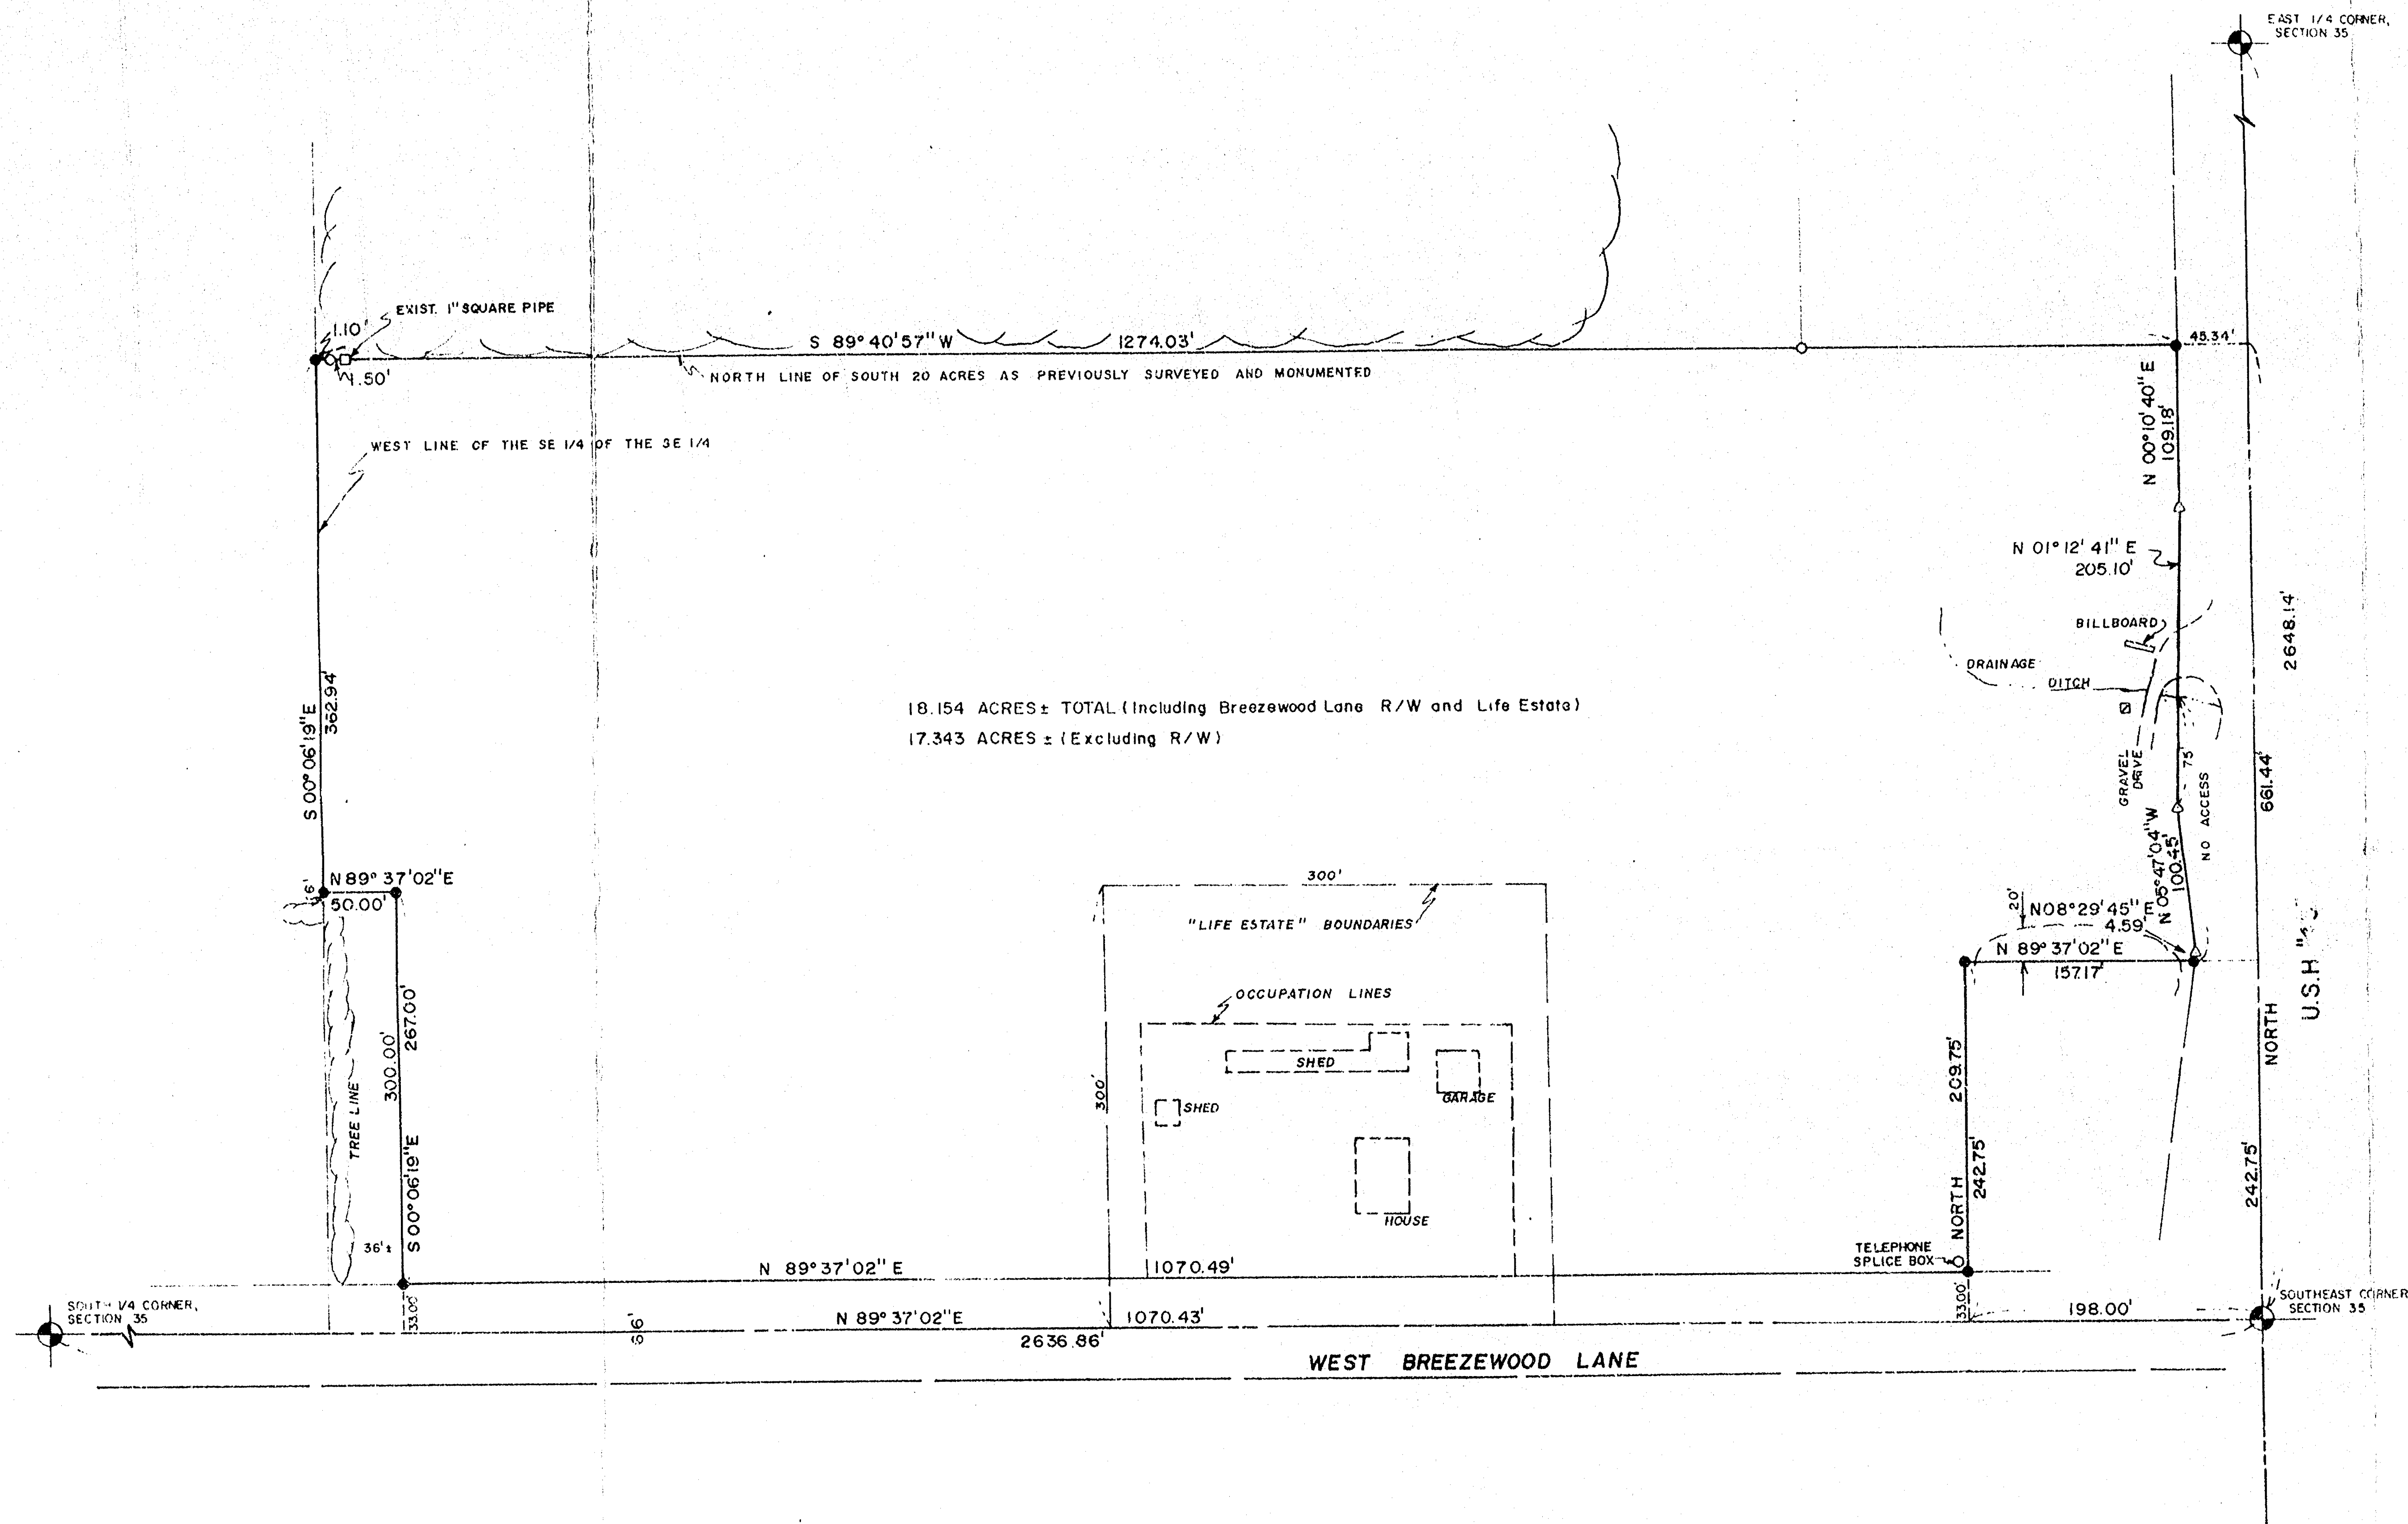


Surveyor's Certificate:

I, hereby certify that I have surveyed the property as shown and described, according to official records and that the plat above drawn is an accurate and correct representation of said survey.

Date: Feb. 23, 1987

Charles F. Coopman
Charles F. Coopman S-1717

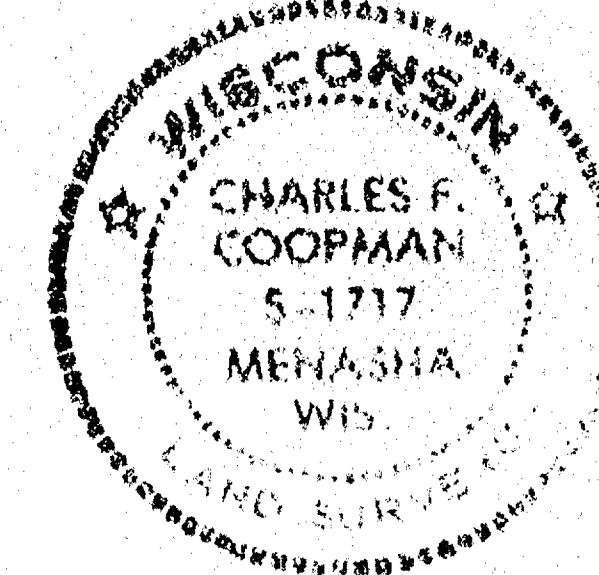

MARTENSON & EISELE, INC.

CONSULTING ENGINEERING and LAND SURVEYING
1919 AMERICAN COURT
NEENAH, WI 54956

SURVEY FOR:

J.J. KELLER & ASSOCIATES, INC.

SCALE: 1" = 100'

DATE: 2/20/87

APPROVED BY

DRAWN BY J. WEIL

BOOK 88, PAGE 17


1987

DRAWING NUMBER

173-28

PLAT OF SURVEY

PART OF THE NORTHEAST 1/4 AND THE SOUTHEAST
1/4 OF THE NORTHEAST 1/4 OF SECTION 35, TOWN
20 NORTH, RANGE 16 EAST, TOWN OF CLAYTON,
WINNEBAGO COUNTY, WISCONSIN

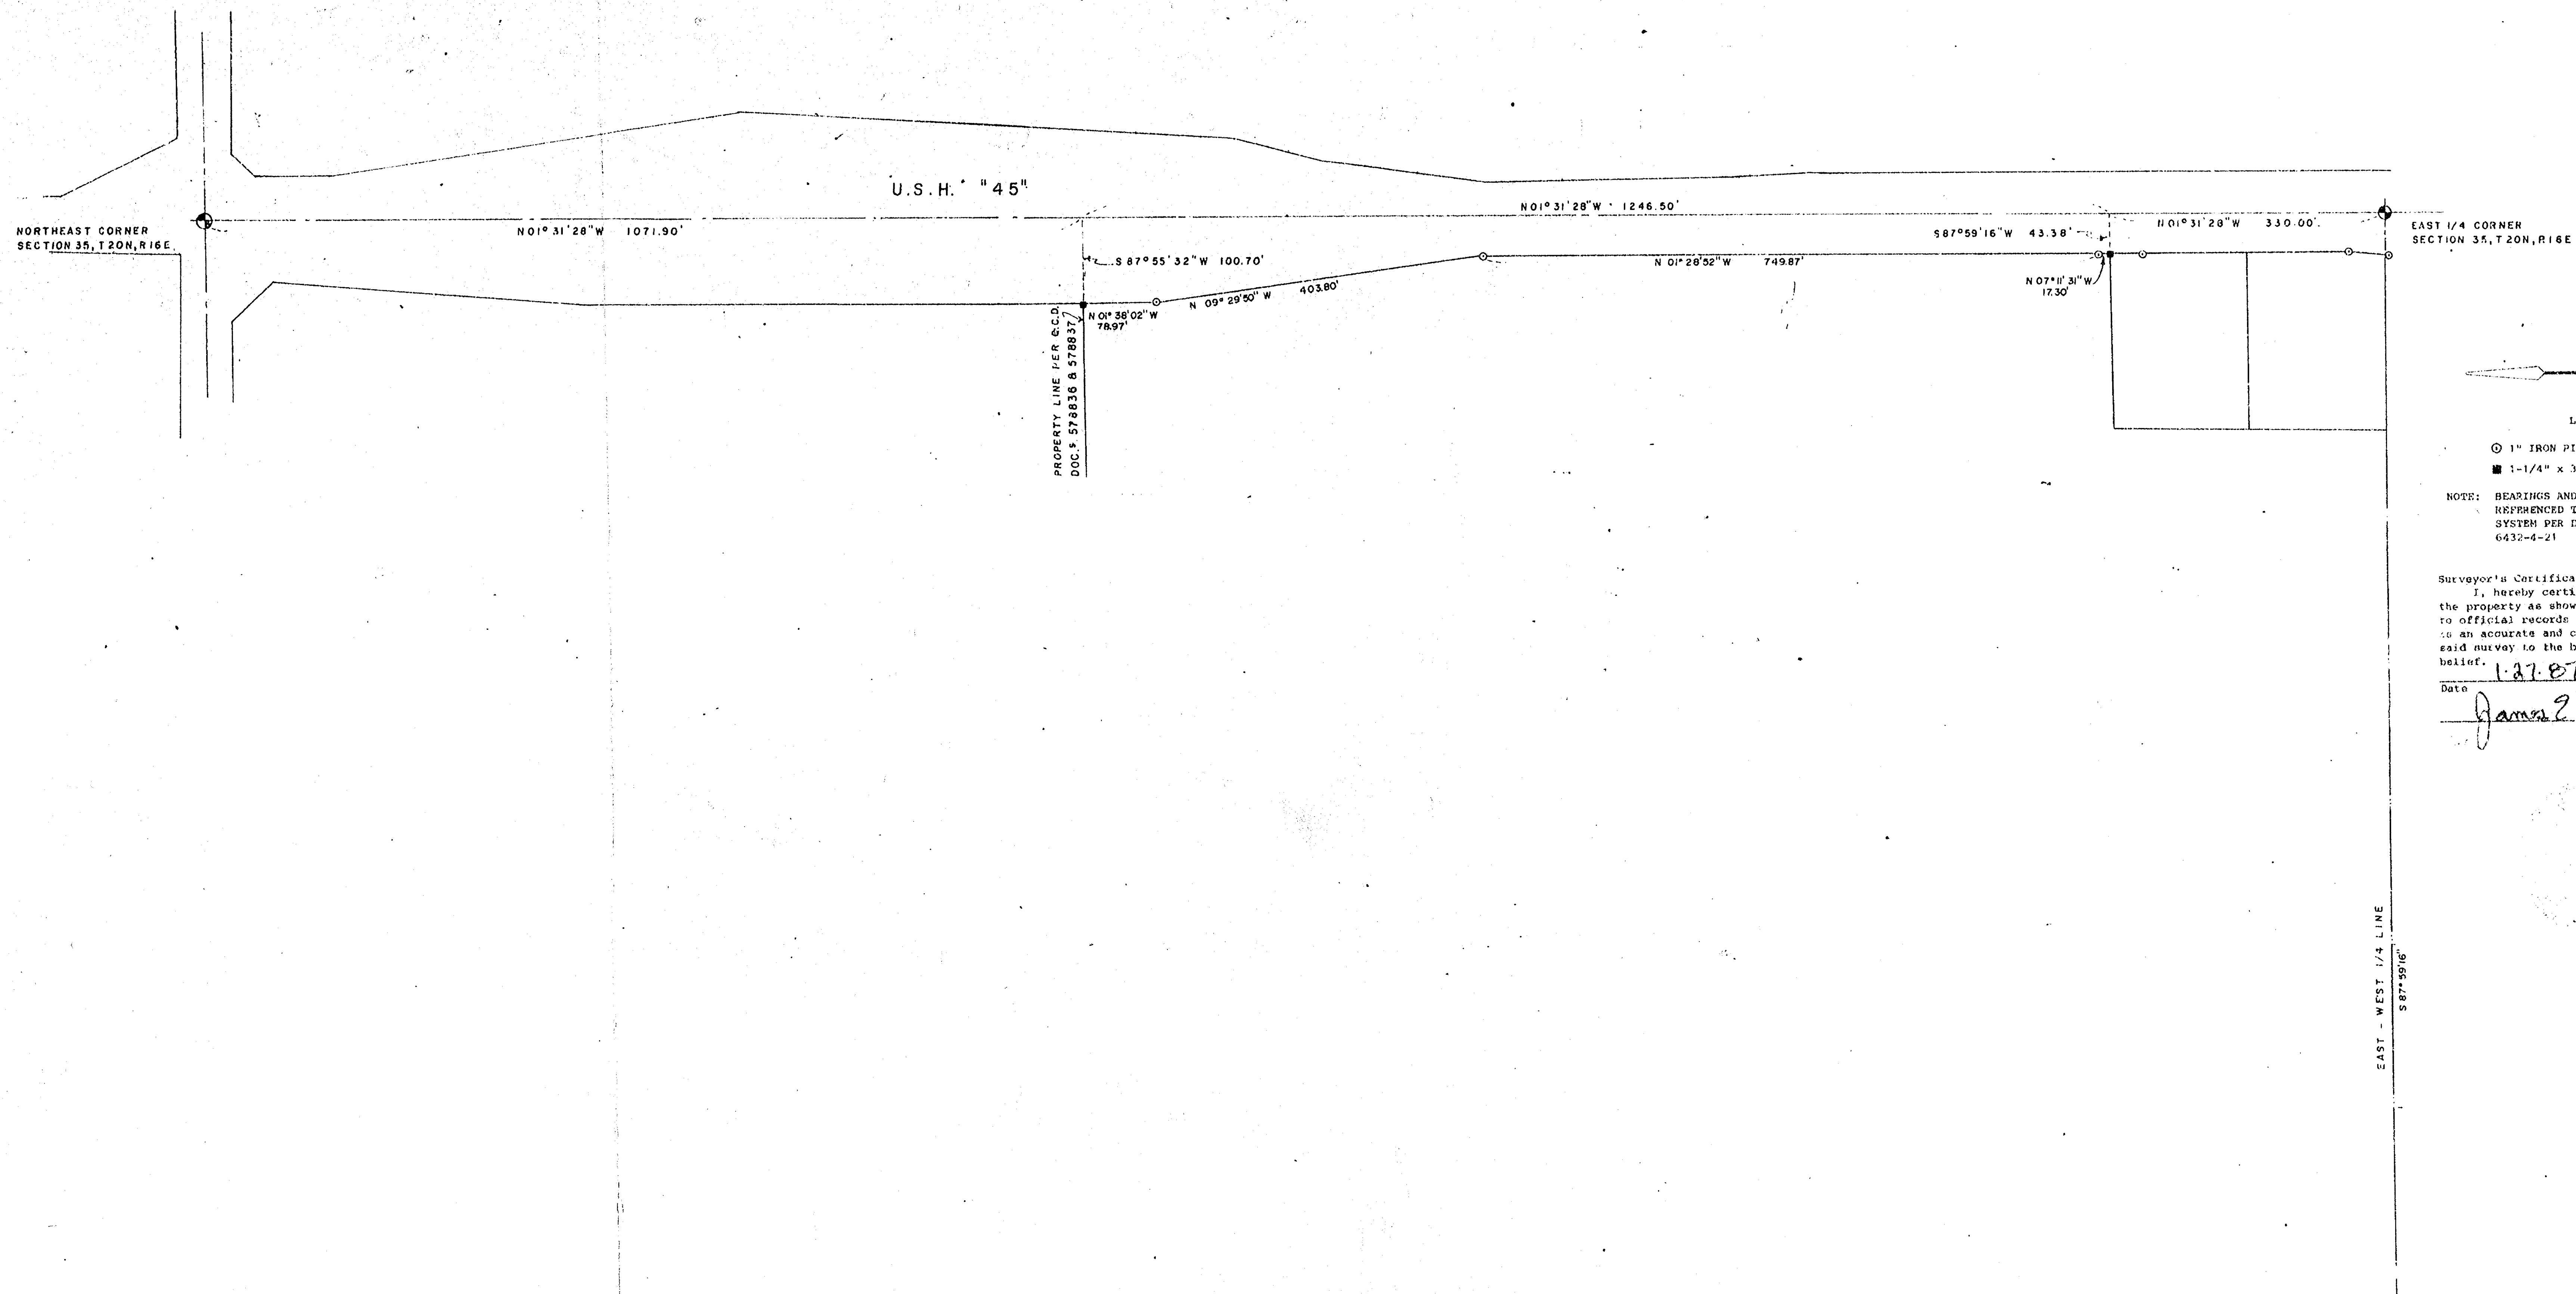


MARTENSON & EISELE, INC.
CONSULTING ENGINEERING and LAND SURVEYING
1919 AMERICAN COURT
NEENAH, WI 54956

SCALE: 1" = 100'	APPROVED BY	DRAWN BY JAW
DATE: DEC. 18, 1986		DISK 14, JOB 7
SURVEY FOR ROBERT L. NIEMUTH		
		DRAWING NUMBER
		267-37

35-20-16


PLAT OF SURVEY

PART OF THE NORTHEAST 1/4 AND THE SOUTHEAST
1/4 OF THE NORTHEAST 1/4 OF SECTION 35, TOWN
20 NORTH, RANGE 16 EAST, TOWN OF CLAYTON,
WINNEBAGO COUNTY, WISCONSIN

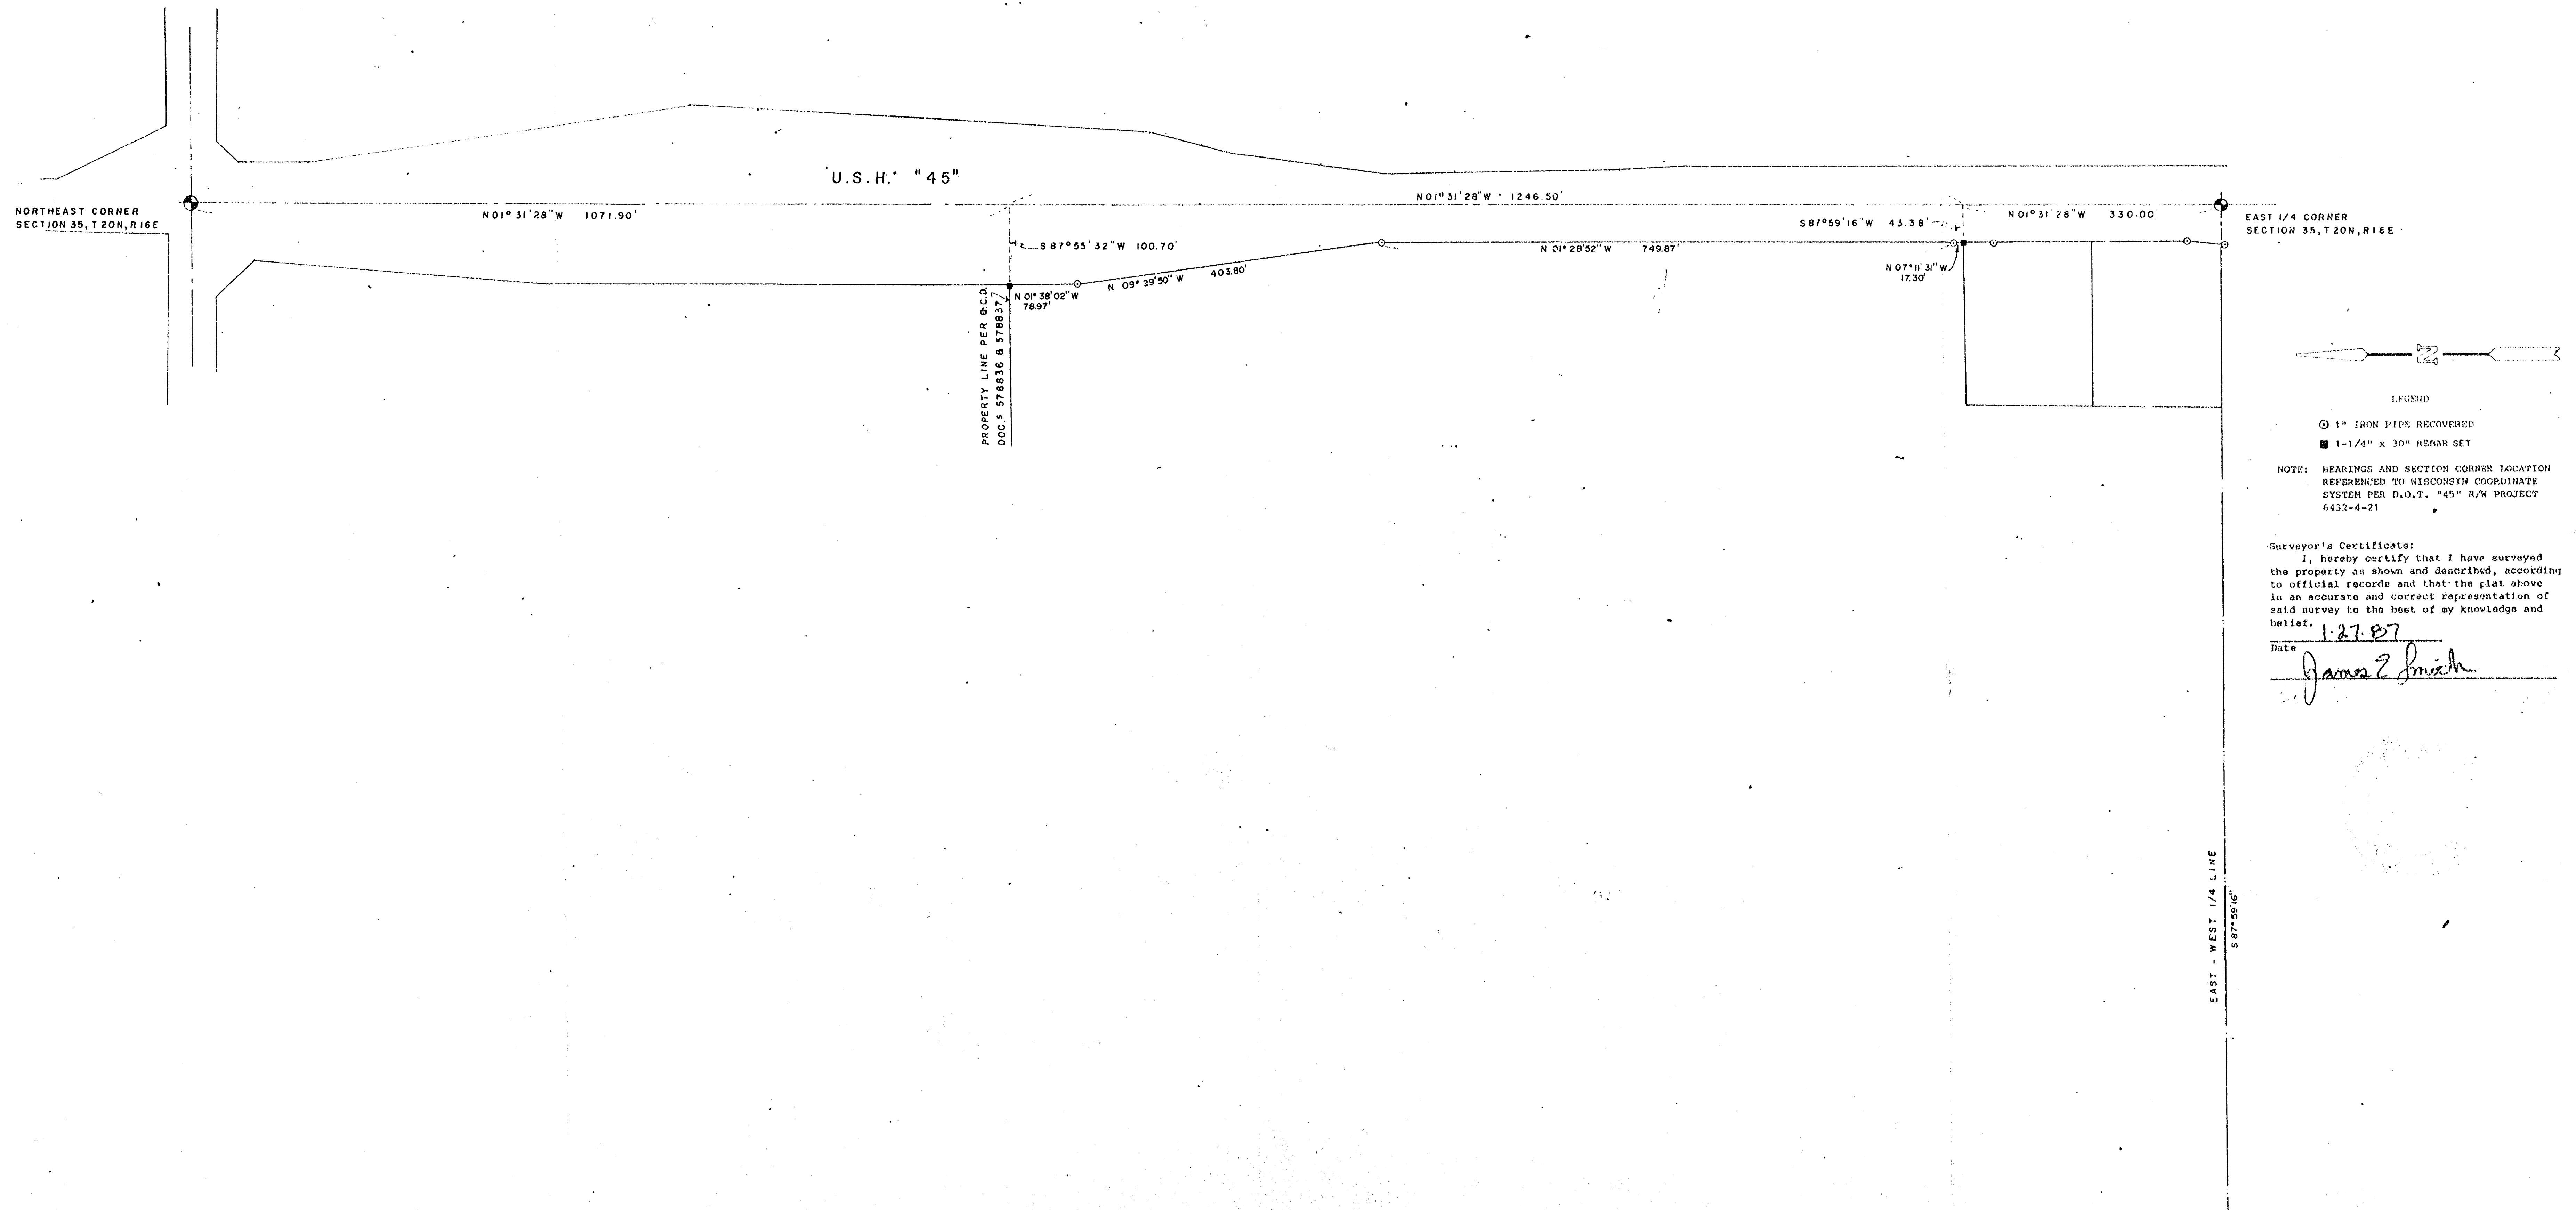

MARTENSON & EISELE, INC.
CONSULTING ENGINEERING and LAND SURVEYING
1919 AMERICAN COURT
NEENAH, WI 54956

SCALE: 1" = 100'	APPROVED BY	DRAWN BY: JAW
DATE: DEC. 18, 1988		CI: 918/14-3 JOB 7
SURVEY FOR ROBERT L. NIEMUTH		
DRAWING NUMBER 267-37		

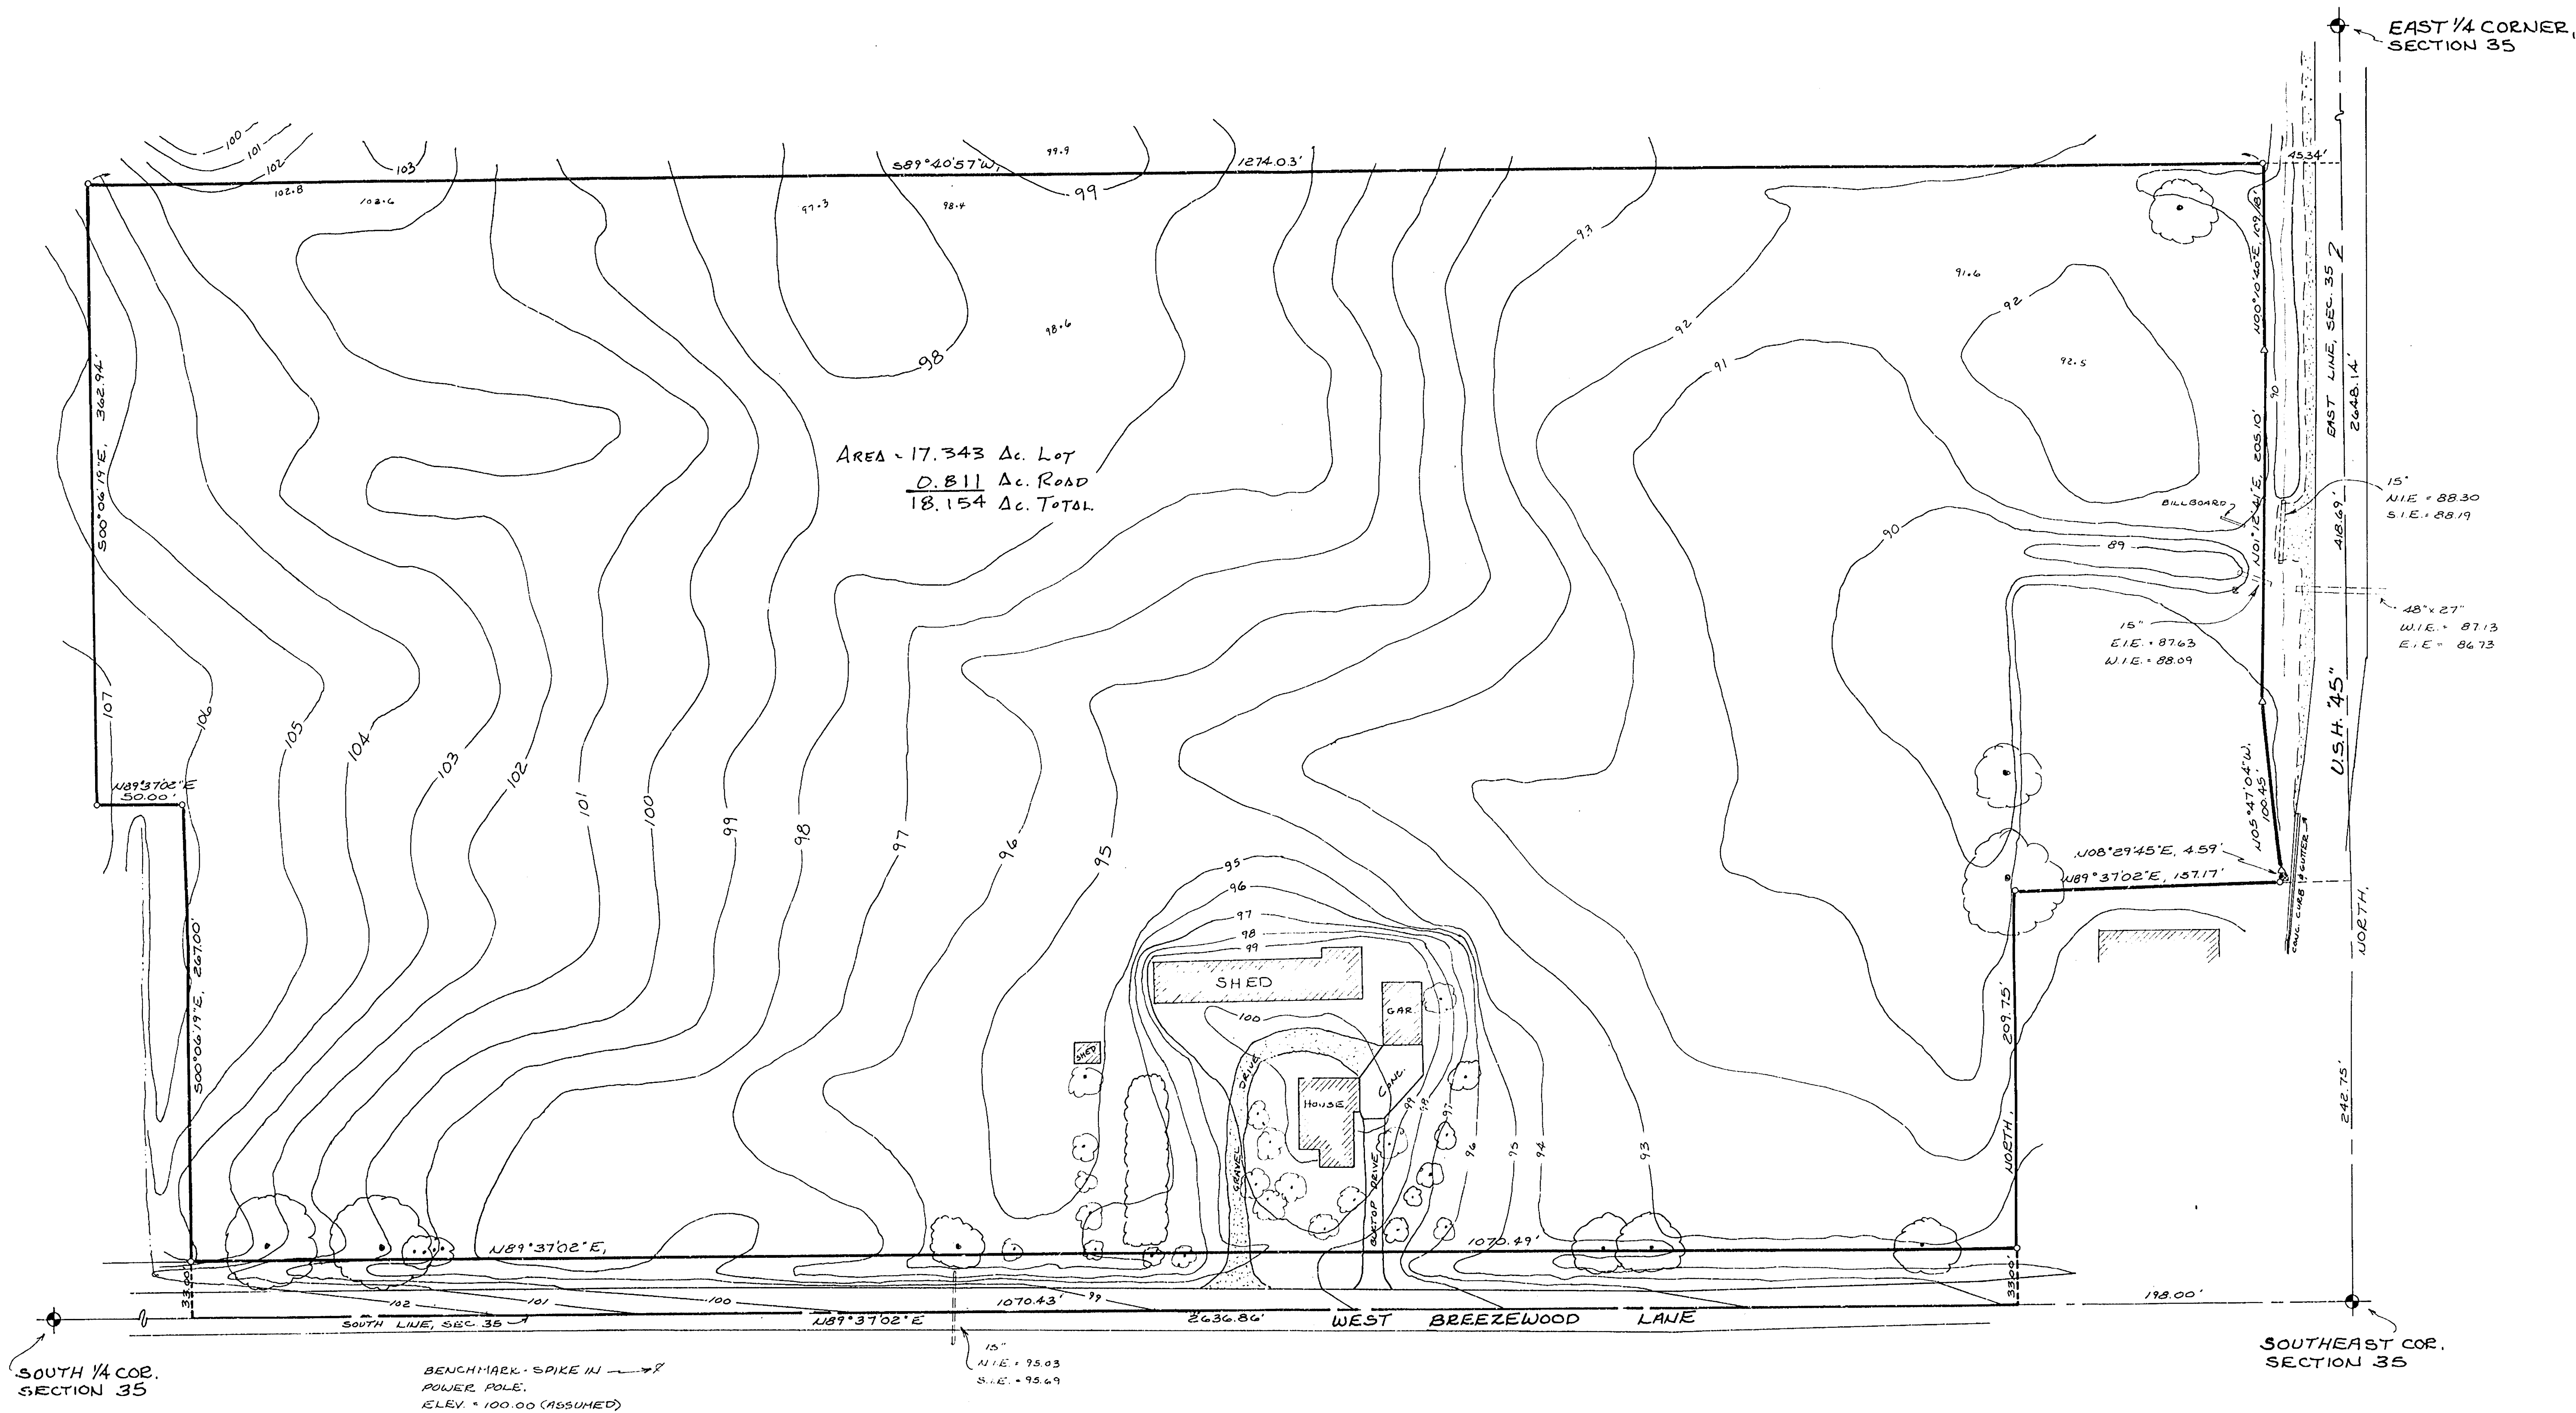

NOTE: BEARINGS REFERENCED
TO THE EAST LINE OF THE
SOUTHEAST 1/4 OF SECTION
35, ASSUMED TO BEAR NORTH.

LEGEND

- △ WIS. D.O.T. MONUMENT
- EXISTING 3/4" REBAR
- ◆ WINNEBAGO CO. MONUMENT
- ✱ UG TEL CABLE MARKER
- TREE, BUSH
- DITCH
- CMP CULVERT
- GRAVEL
- PAVEMENT
- I.E. INVERT ELEVATION



SCALE: 1" = 50'



SURVEYOR'S CERTIFICATE

I hereby certify that I have surveyed the above
described property and that the above map is a true
representation thereof and shows the size and location of
the property, its exterior boundaries, the location of all
structures, boundary fences, apparent easements, roadways
and visible encroachments, if any.
This survey is made for the use of the present owners
of the property, and a so those who purchase, mortgage, or
guarantee the title thereto for any portion thereof within
one (1) year from date hereof.



David M. Schrey
April 27, 1988

MAHON
ASSOCIATES
INC.

ENGINEERS &
ARCHITECTS
1377 Midway Road
P.O. Box 405
MENASHA, WISCONSIN
54952
Phone (414) 739-0351

REVISIONS

TOPOGRAPHIC SURVEY FOR J.J. KELLER & ASSOC.
PART OF THE SOUTHEAST 1/4 OF THE SOUTHEAST 1/4
OF SECTION 35, TOWN 20 NORTH, RANGE 16 EAST,
TOWN OF CLAYTON, WINNEBAGO COUNTY, WISCONSIN

DESIGNED HPA
DRAWN HPA
CHECKED
SCALE 1" = 50'

DATE
4-26-88

1
OF 1 SHEETS
FILE NO.

#91 Sec 35 T20N R16E

